


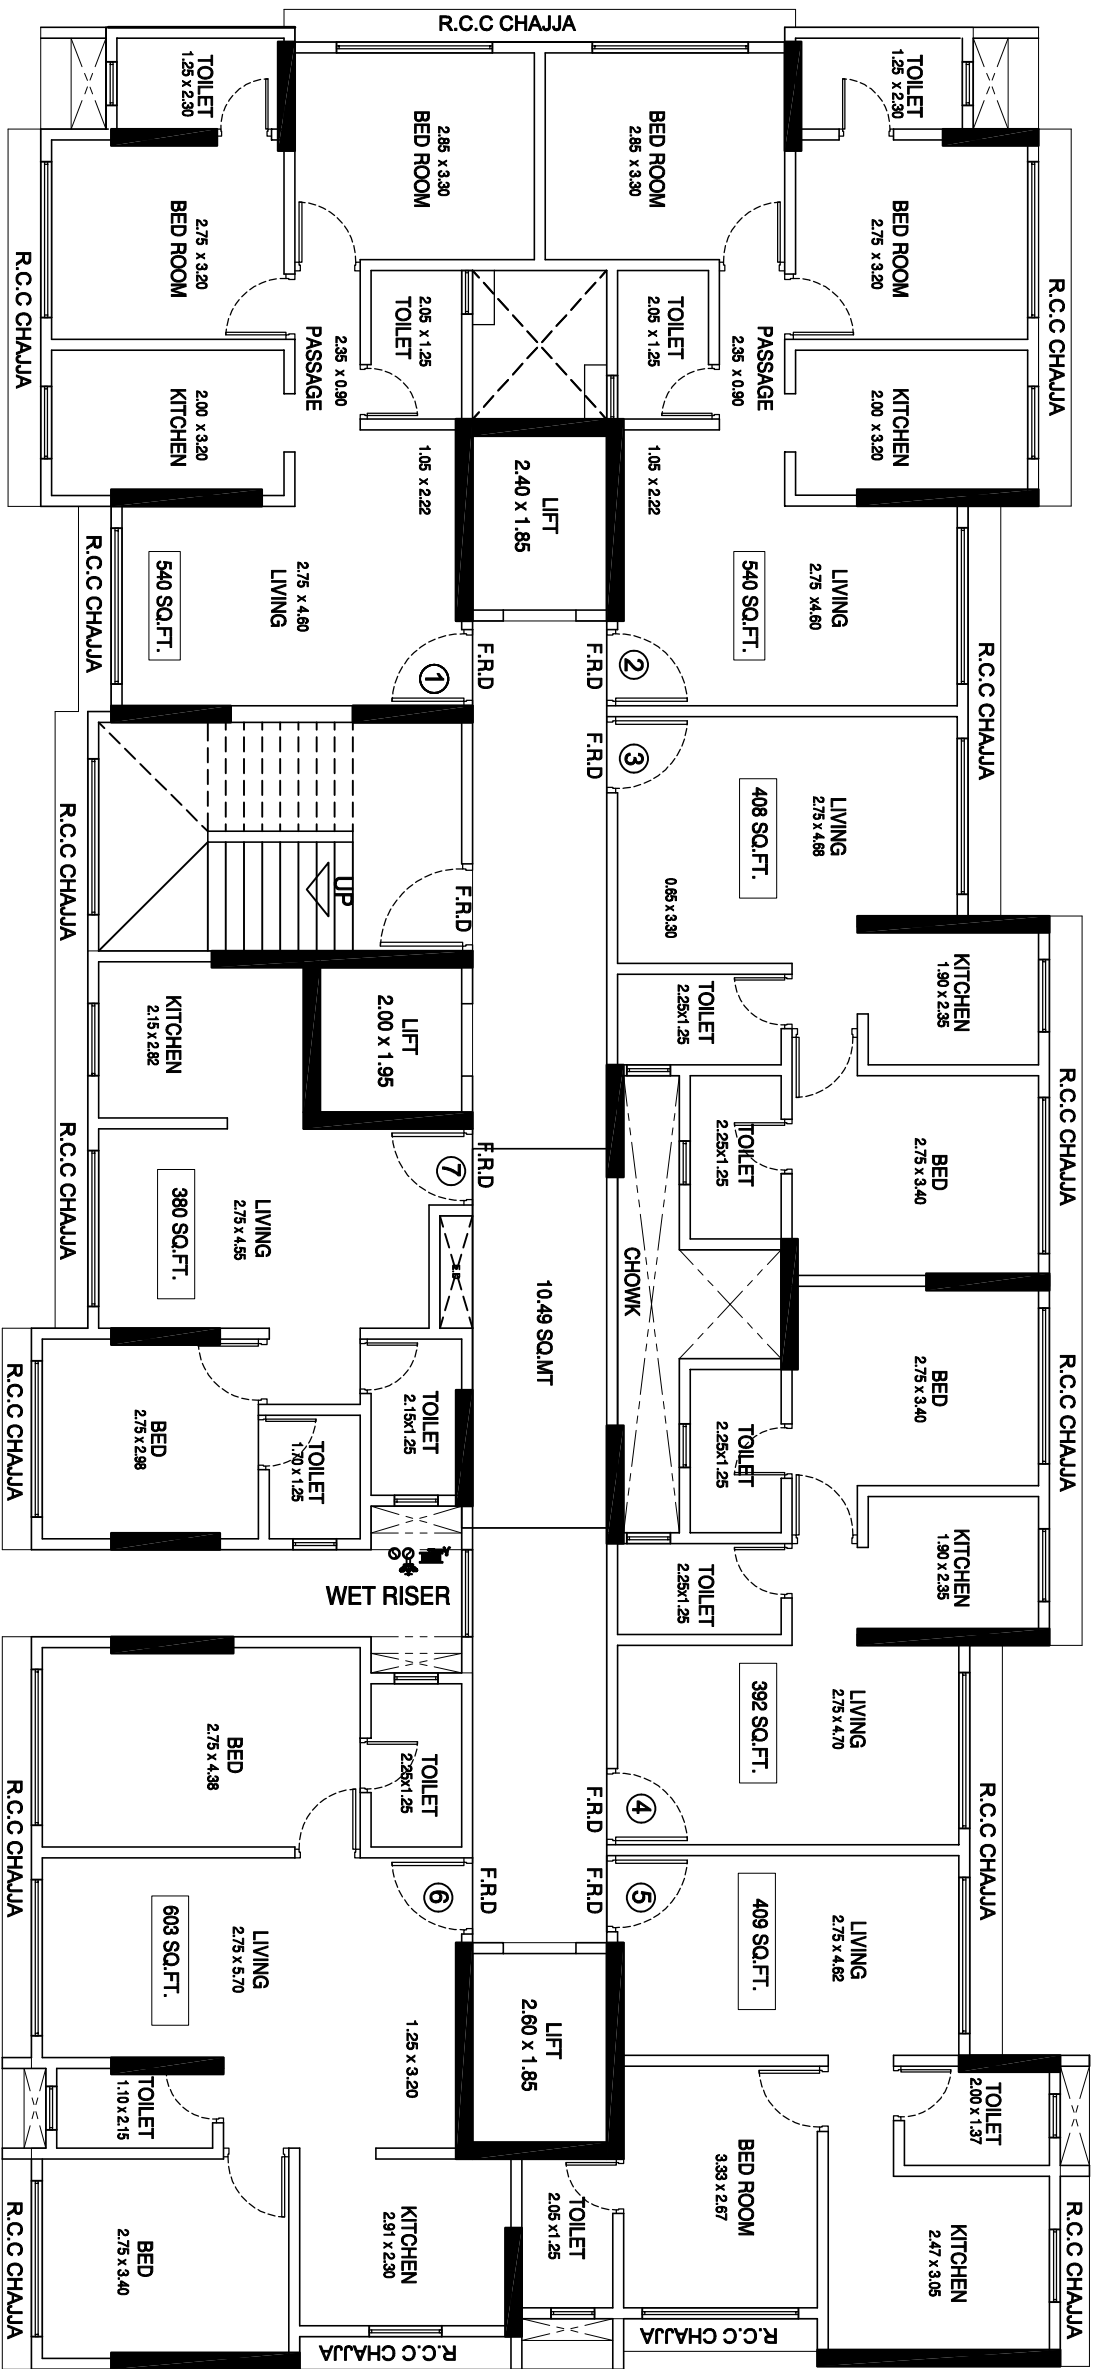

SCALE :- 1:100

BLDG NO. 39
1st to 7th 9th to 14th & 16th floor plan

Proposed Redevelopment of Existing Building
No. 39 KNOWN AS "TAGORE NAGAR
ARUNODAYA CHS. LTD. OF C. T. S. NO.
355 (PT), S. No. 113 (PT) OF VILLAGE
HARIYALI Vikhroli (E).Mumbai-83.

JOB NO.:	DWG NO.	SCALE :	DATE	DRWN BY	CHK. BY	REV. NO.
		AS STATED		MAHITA	ANKIT	—
NORTH						
		A-5, ABHAY APARTMENT, LINK ROAD, NIR DON BOSCO SCHOOL, BORIVALI (WEST), MUMBAI - 400 092		ANKIT MAKANI REG. NO. CA201678764		