


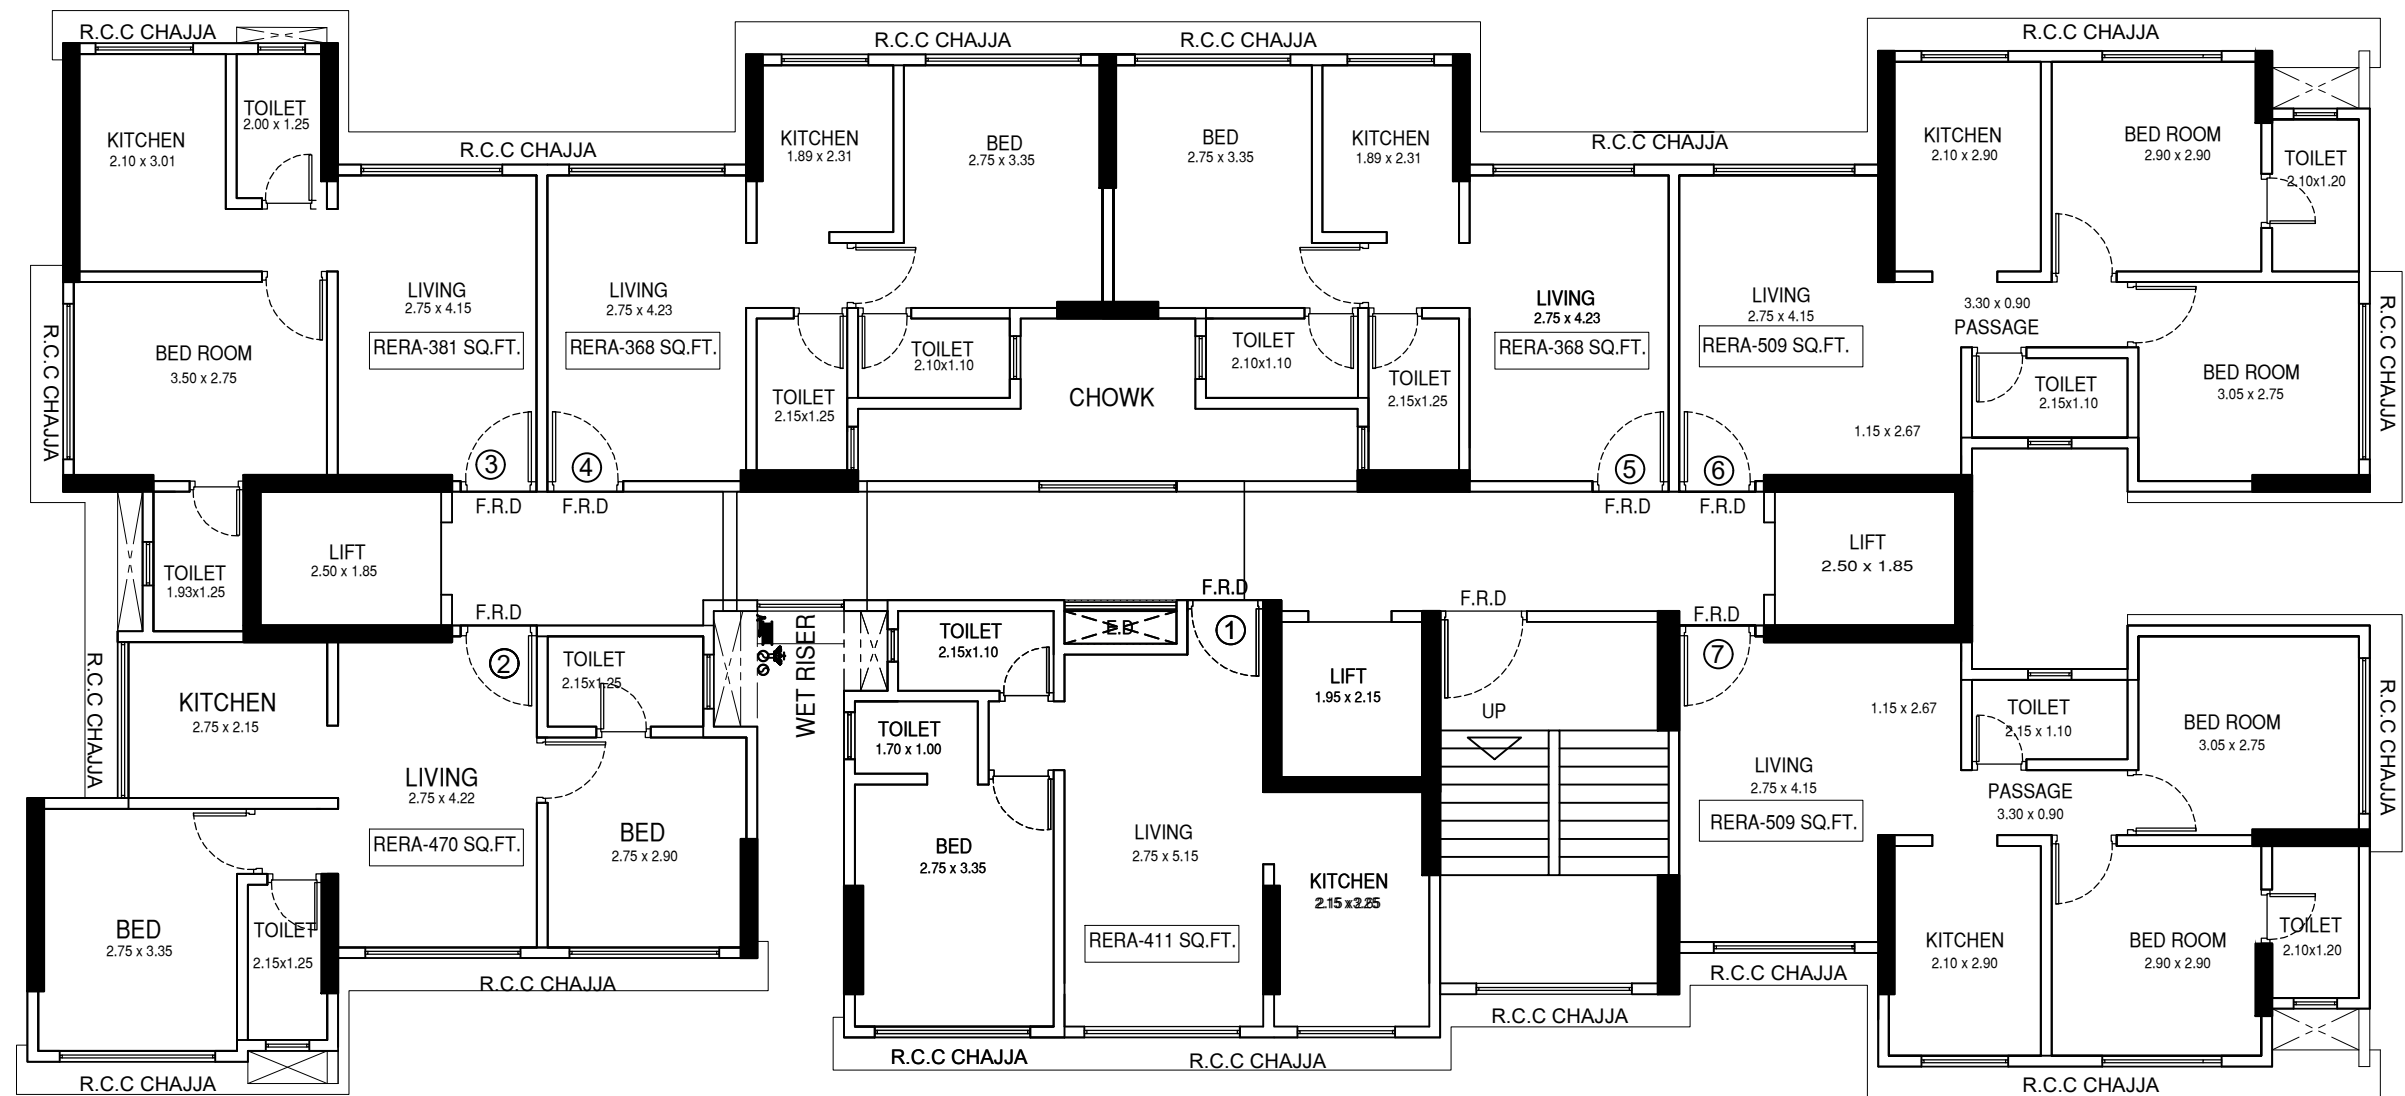

2ND TO 6TH,8TH TO 14TH,16TH TO 22ND FLOOR PLAN

SCALE :- 1:100

Proposed Redevelopment of Existing Building
No. 97, Vande Mataram CHS. LTD.
C.T.S. NO.356 (PT). S.NO.113(PT).
At Kannamwar Nagar Vikhroli
(E).Mumbai-400083.

DRN.	
CHK.	
DATE	22/09/2019