





GROUND FLOOR PLAN

PROPOSED REDEVELOPMENT EXISTING BUILDING NO.6, HAZARA CHSL AT CHUNABHATTI -MHADA LAYOUT ON PLOT BEARING C.T.S. NO.458
PART OF VILLAGE - KURLA -IV, OFF E.E. HIGHWAY SITUATED IN 'L' WARD , AT CHUNABHATTI ,MUMBAI 400022.

BUILDING NO.
06
CHUNABHATTI

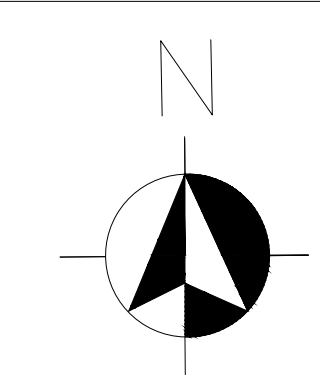


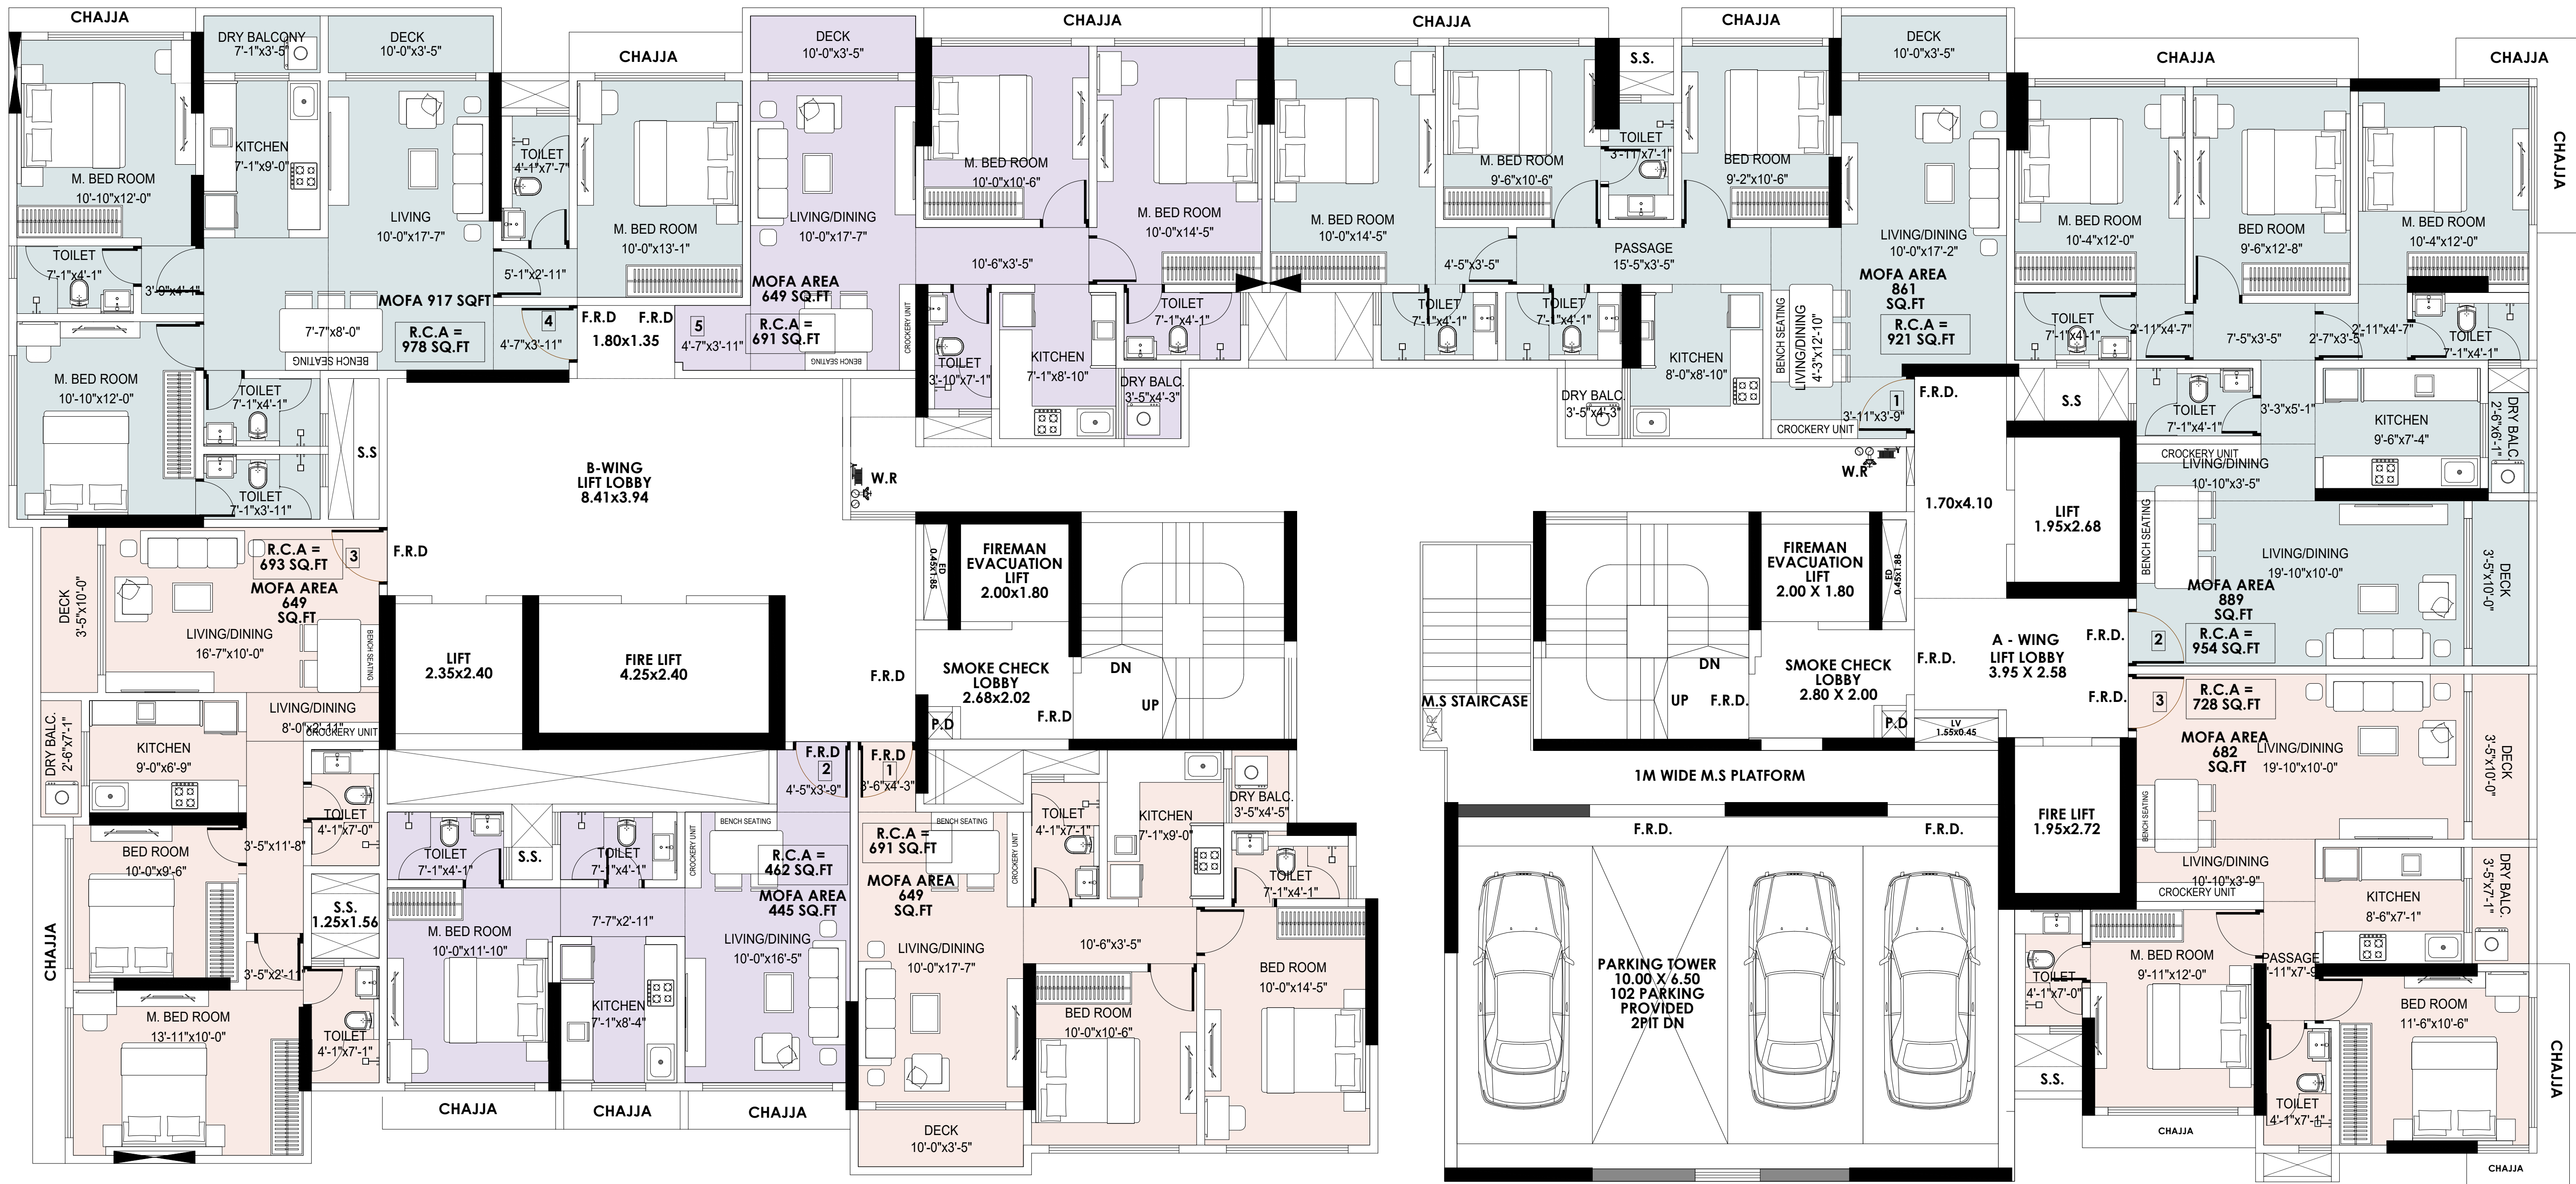


2ND TO 7TH, 9TH TO 14TH & 16TH TO 21ST & 23RD TYPICAL FLOOR PLAN

PROPOSED REDEVELOPMENT EXISTING BUILDING NO.6, HAZARA CHSL AT CHUNABHATTI -MHADA LAYOUT ON PLOT BEARING C.T.S. NO.458
PART OF VILLAGE - KURLA -IV, OFF E.E. HIGHWAY SITUATED IN 'L' WARD , AT CHUNABHATTI ,MUMBAI 400022.

BUILDING NO.
06
CHUNABHATTI

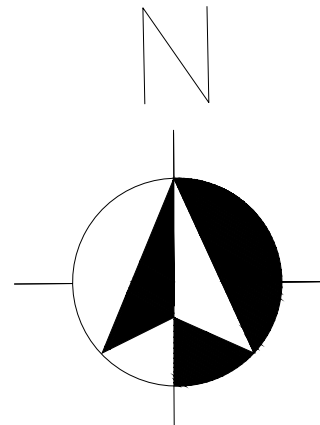

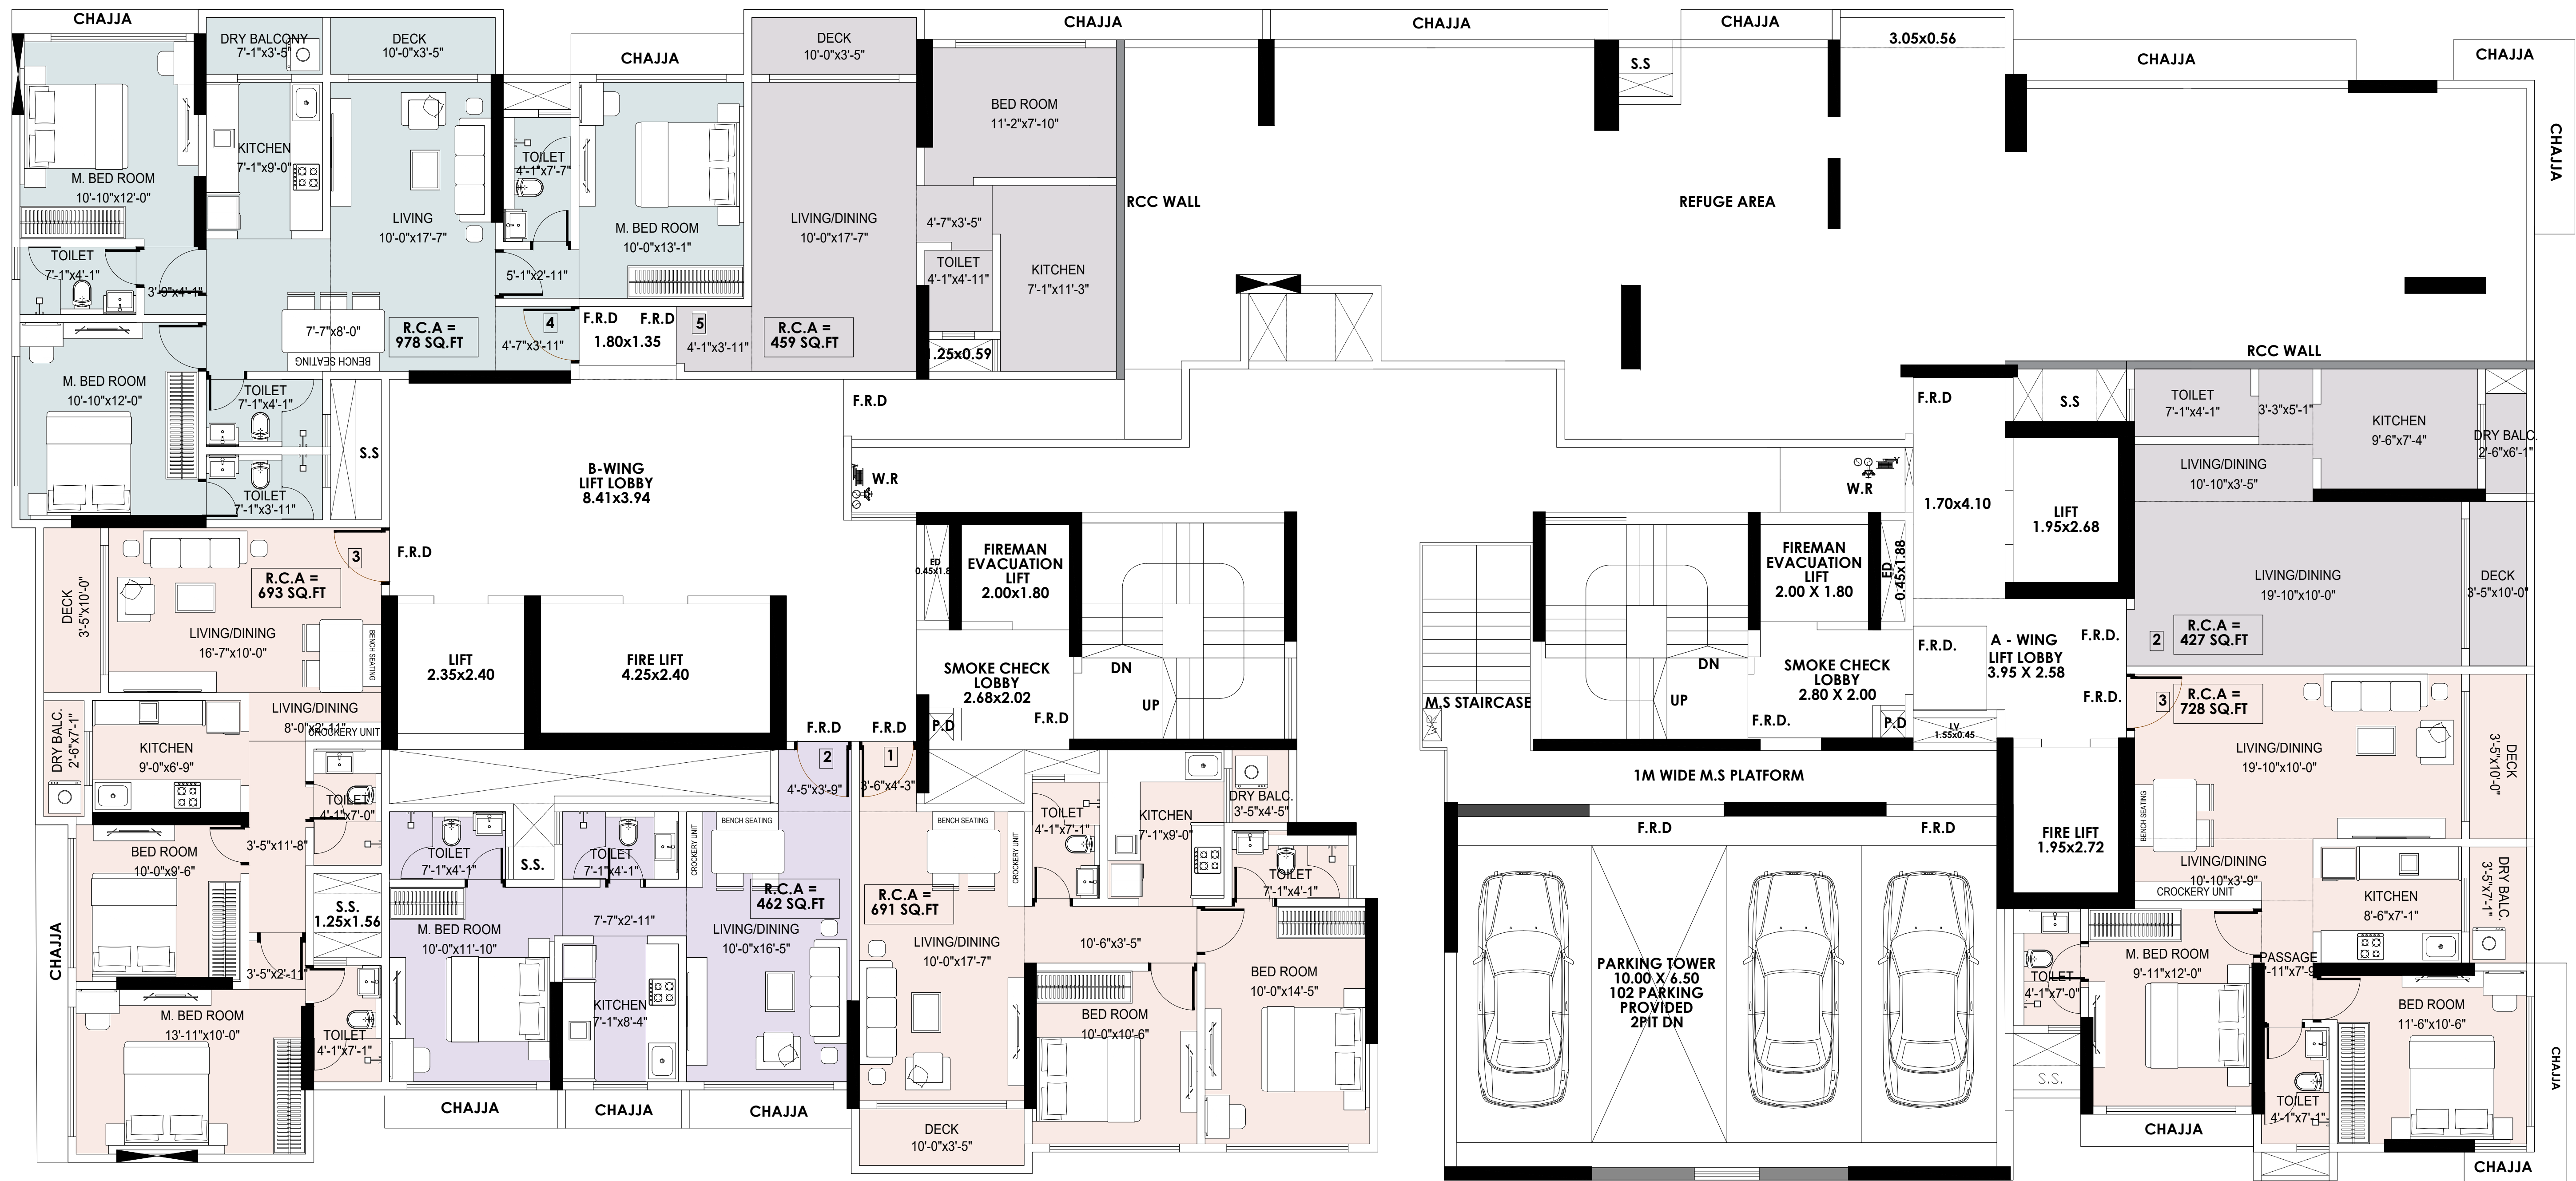



8TH & 15TH REFUGE FLOOR PLAN

PROPOSED REDEVELOPMENT EXISTING BUILDING NO.6, HAZARA CHSL AT CHUNABHATTI -MHADA LAYOUT ON PLOT BEARING C.T.S. NO.458
PART OF VILLAGE - KURLA -IV, OFF E.E. HIGHWAY SITUATED IN 'L' WARD , AT CHUNABHATTI ,MUMBAI 400022.

BUILDING NO.

06
CHUNABHATTI

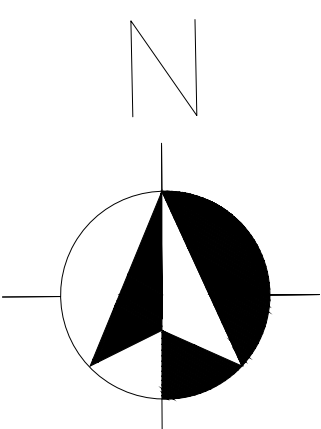

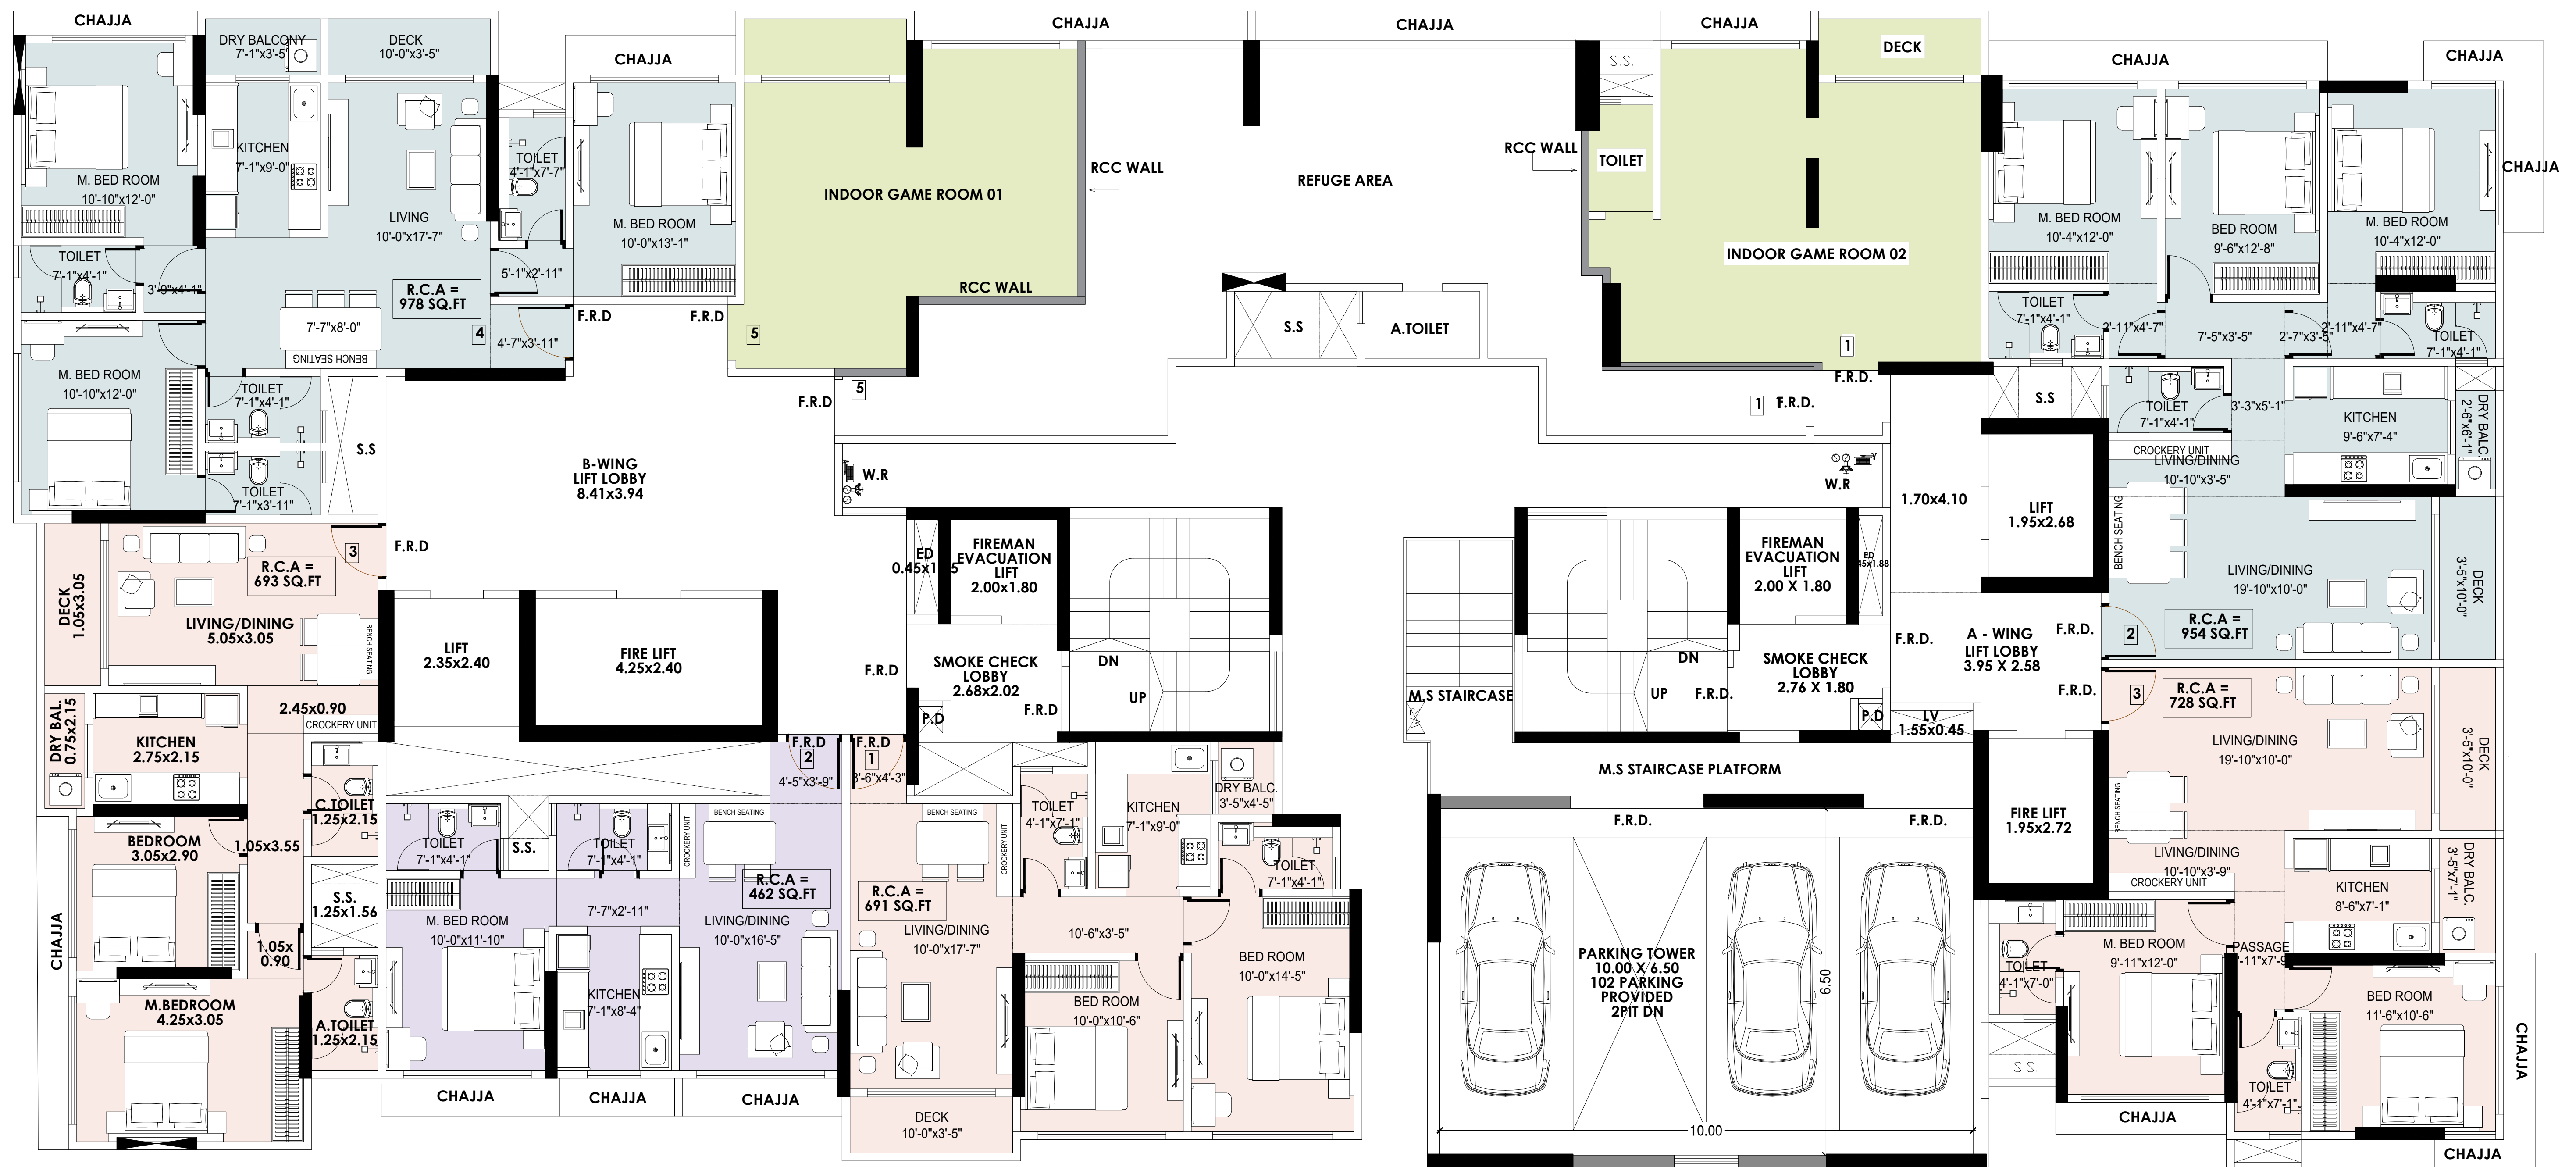



22ND FLOOR PLAN

PROPOSED REDEVELOPMENT EXISTING BUILDING NO.6, HAZARA CHSL AT CHUNABHATTI -MHADA LAYOUT ON PLOT BEARING C.T.S. NO.458
PART OF VILLAGE - KURLA -IV, OFF E.E. HIGHWAY SITUATED IN 'L' WARD , AT CHUNABHATTI ,MUMBAI 400022.

BUILDING NO.


06
CHUNABHATTI

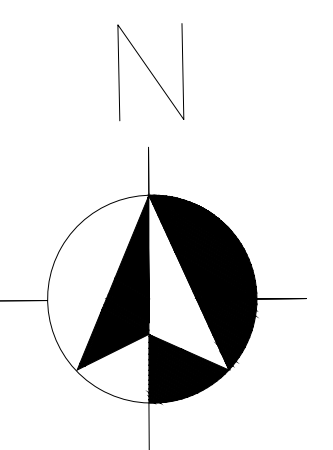


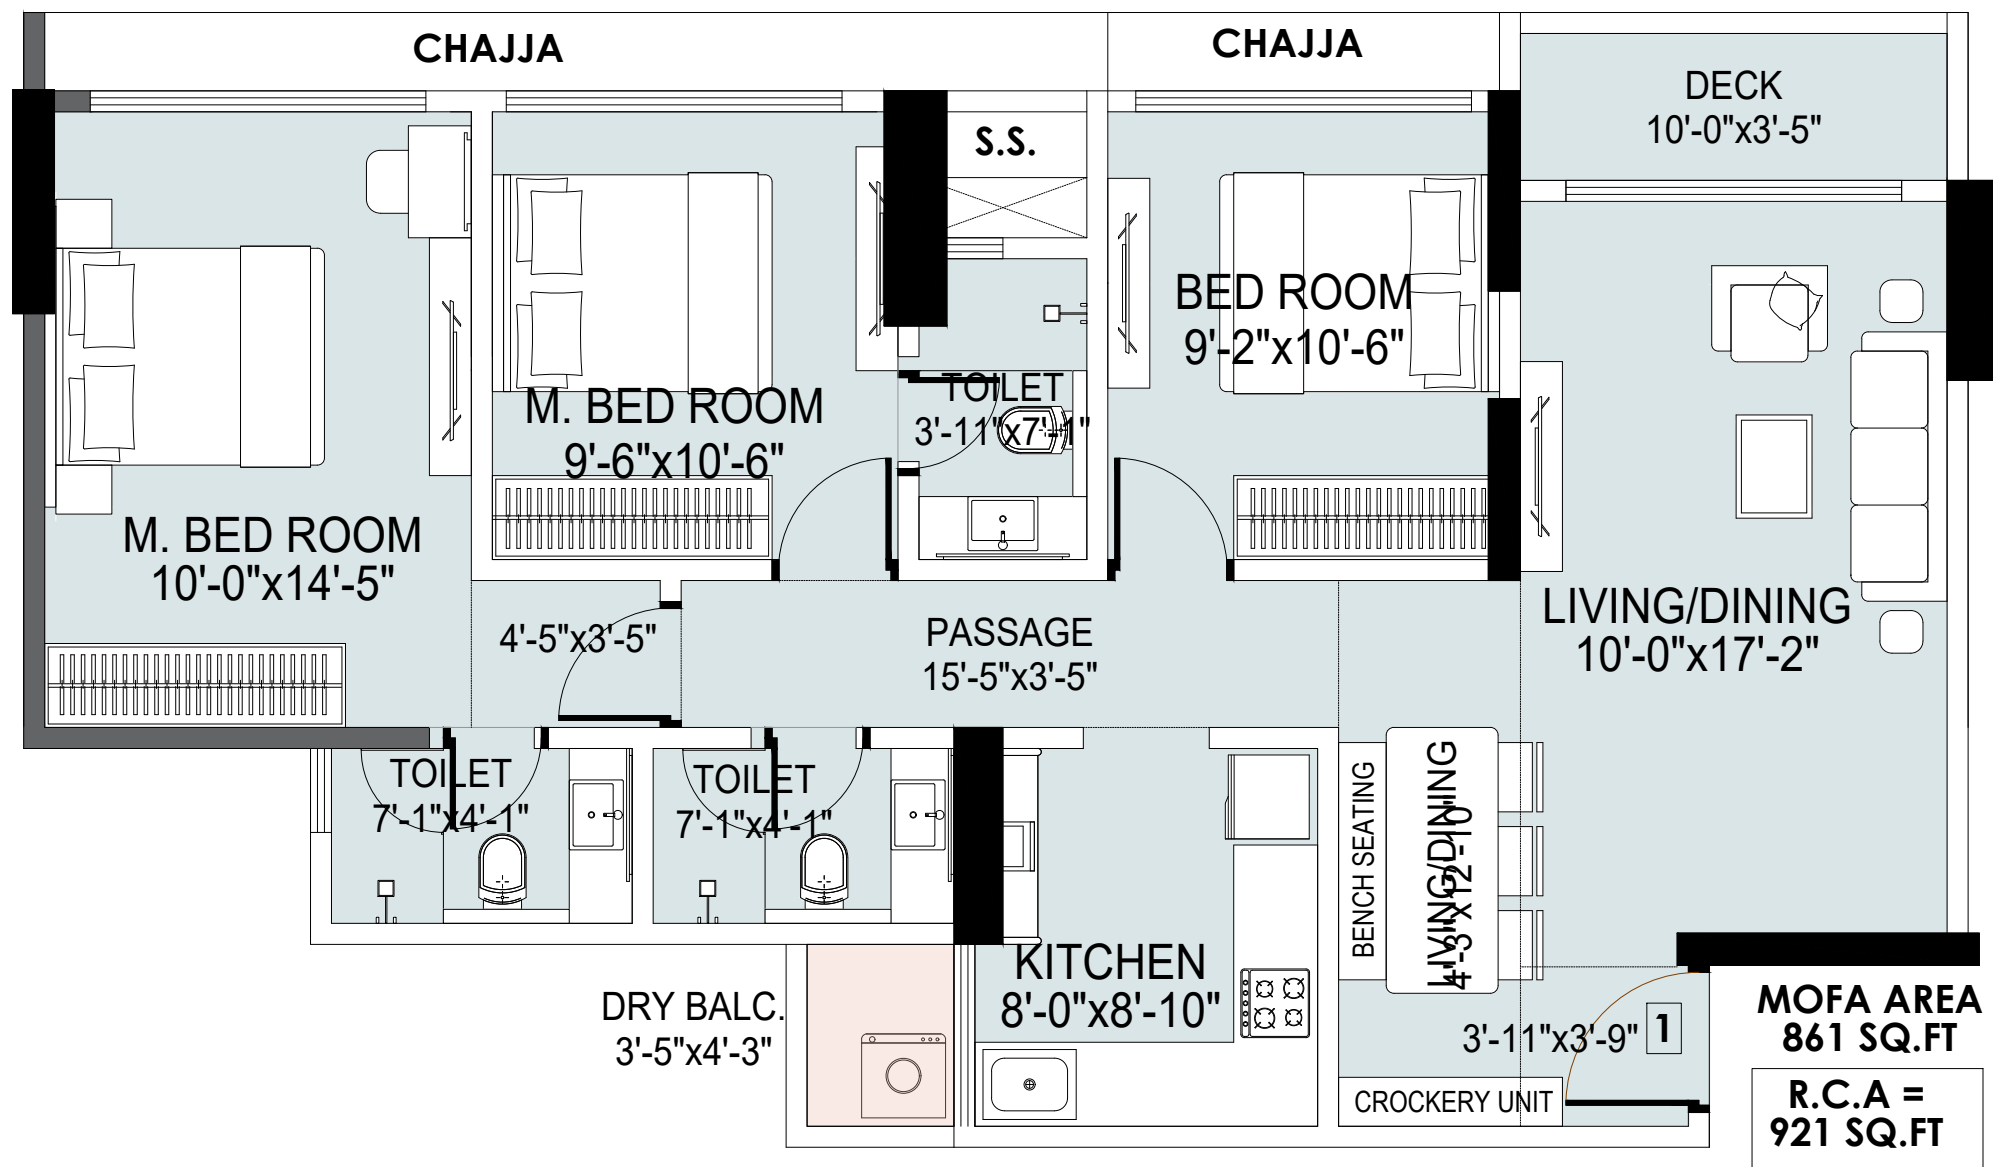

KEY PLAN


A-WING FLAT NO. 1

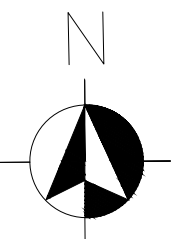


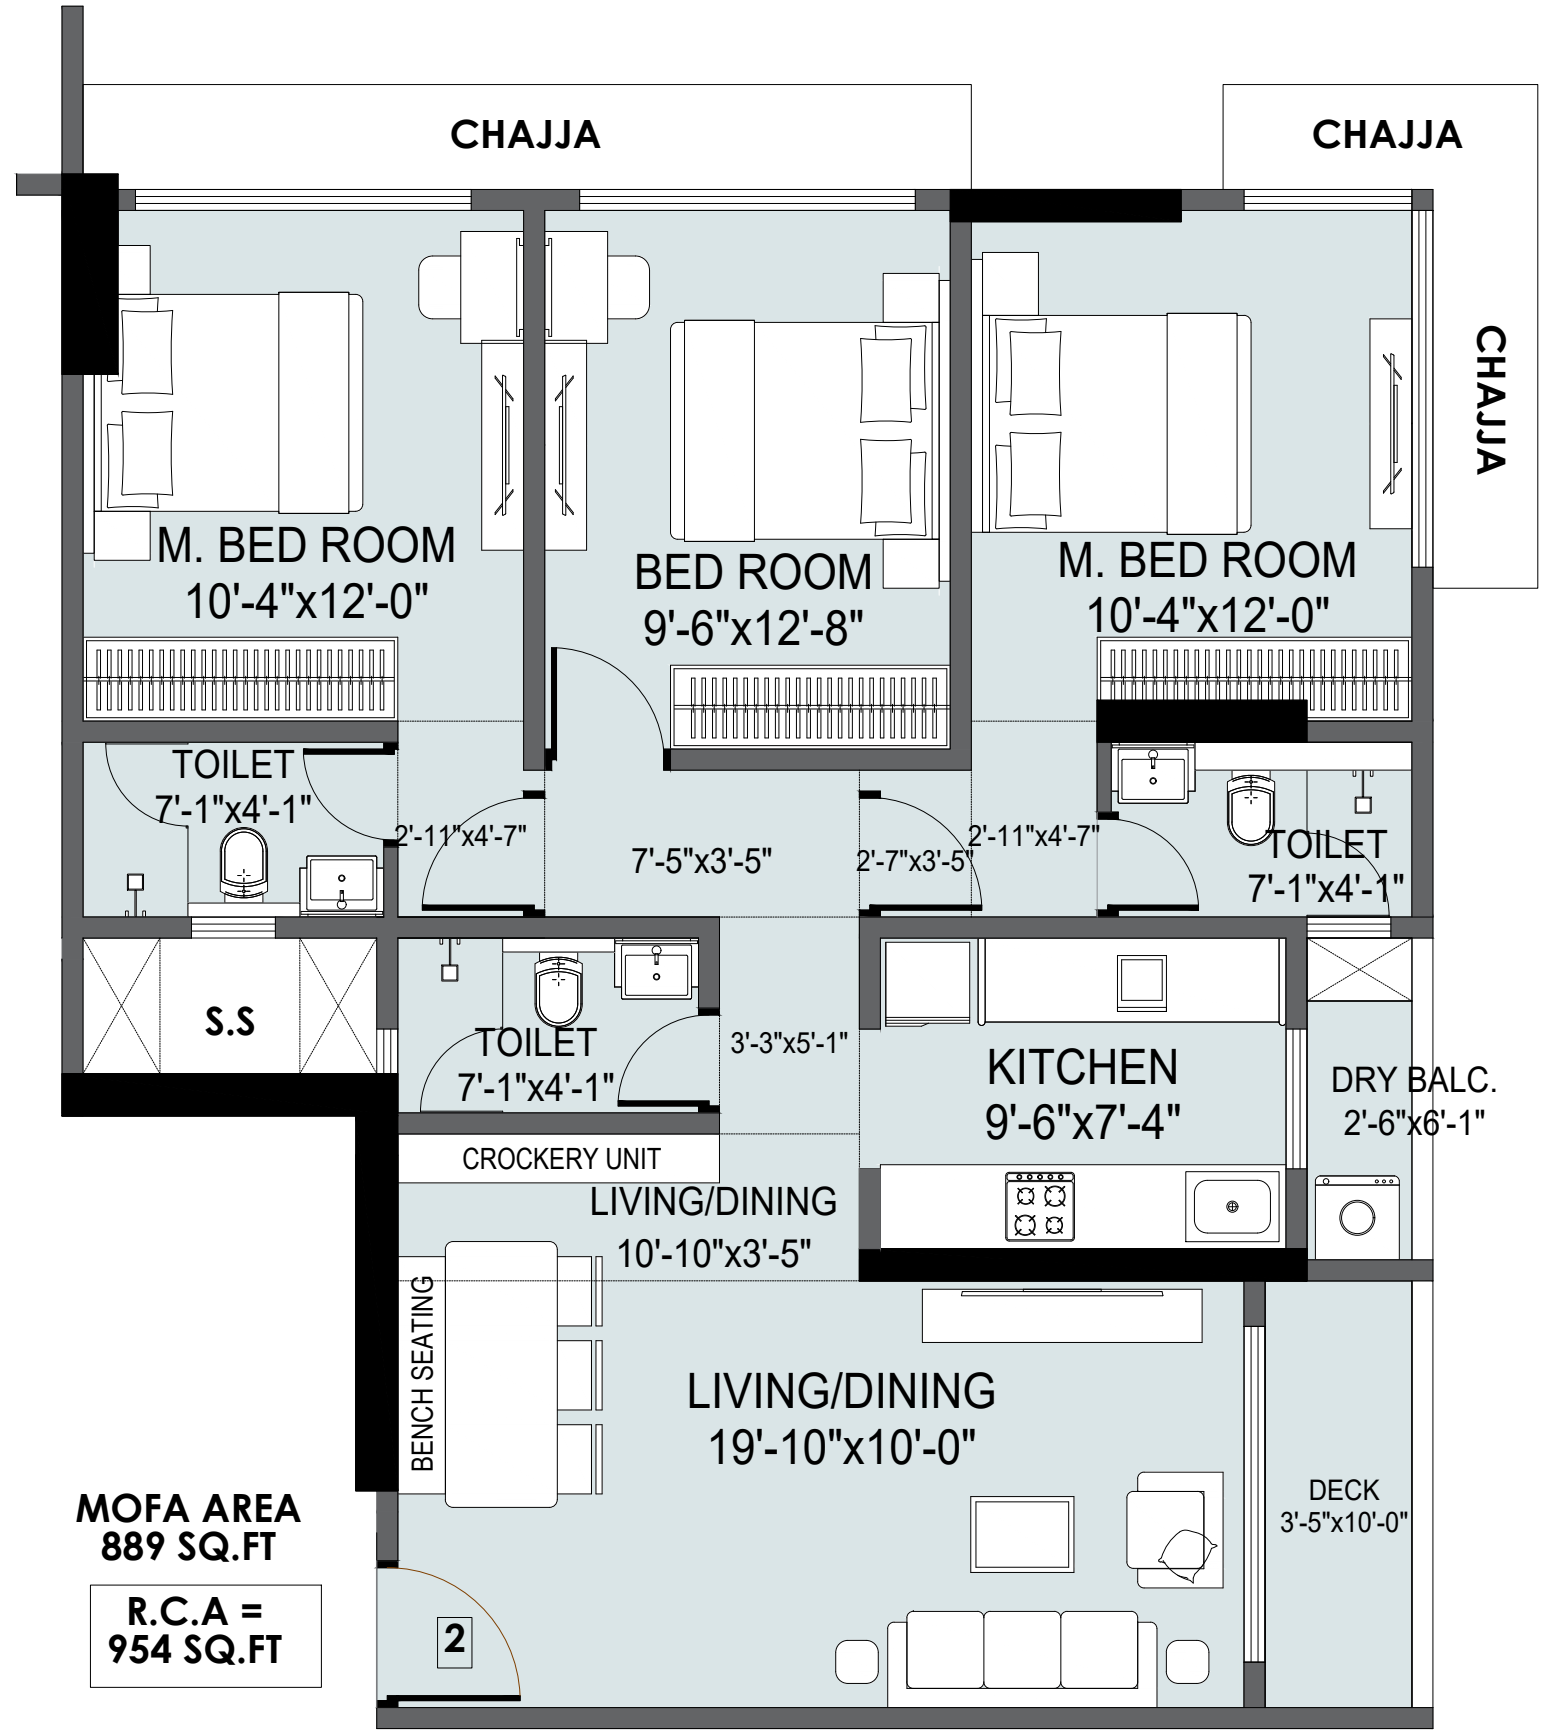

KEY PLAN

A-WING FLAT NO. 2

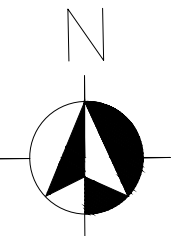


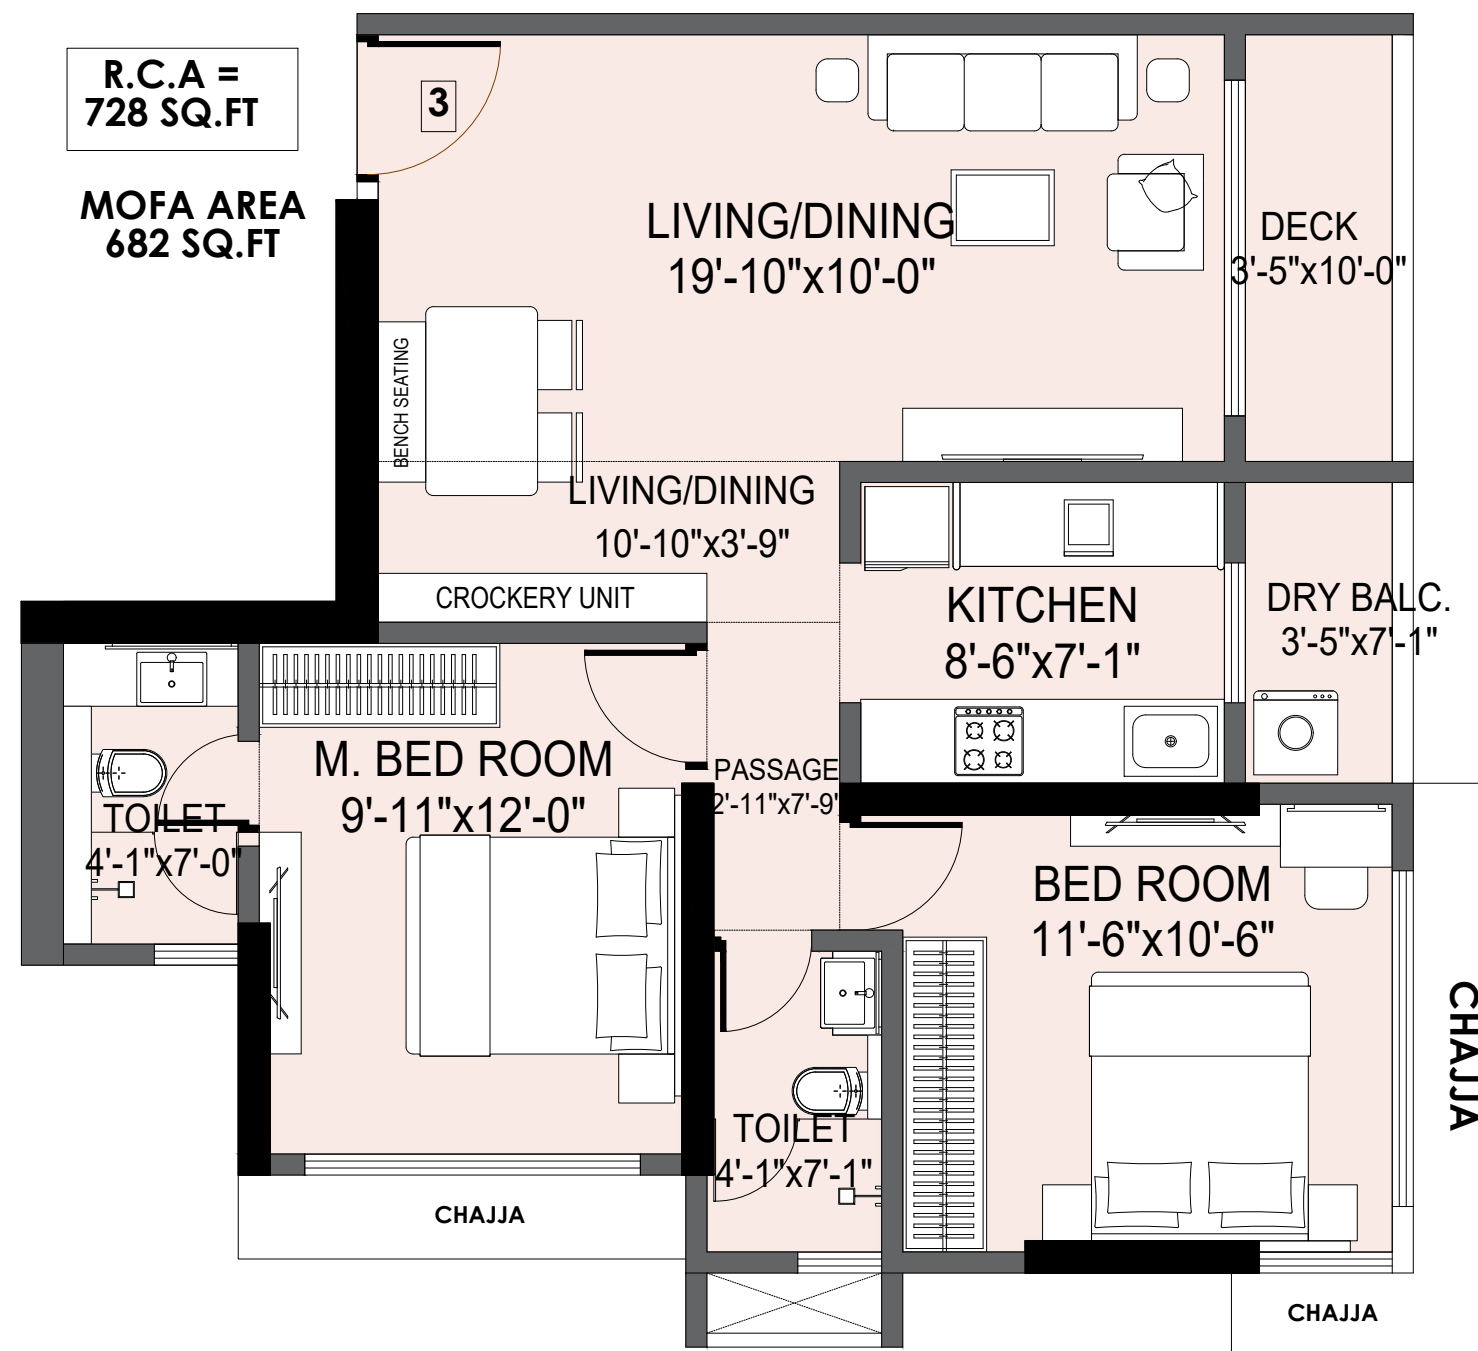

KEY PLAN


A-WING

FLAT NO. 3

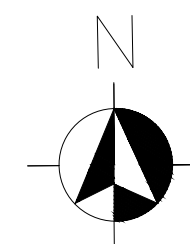


MOFA AREA
649 SQ.FT


R.C.A =
691 SQ.FT

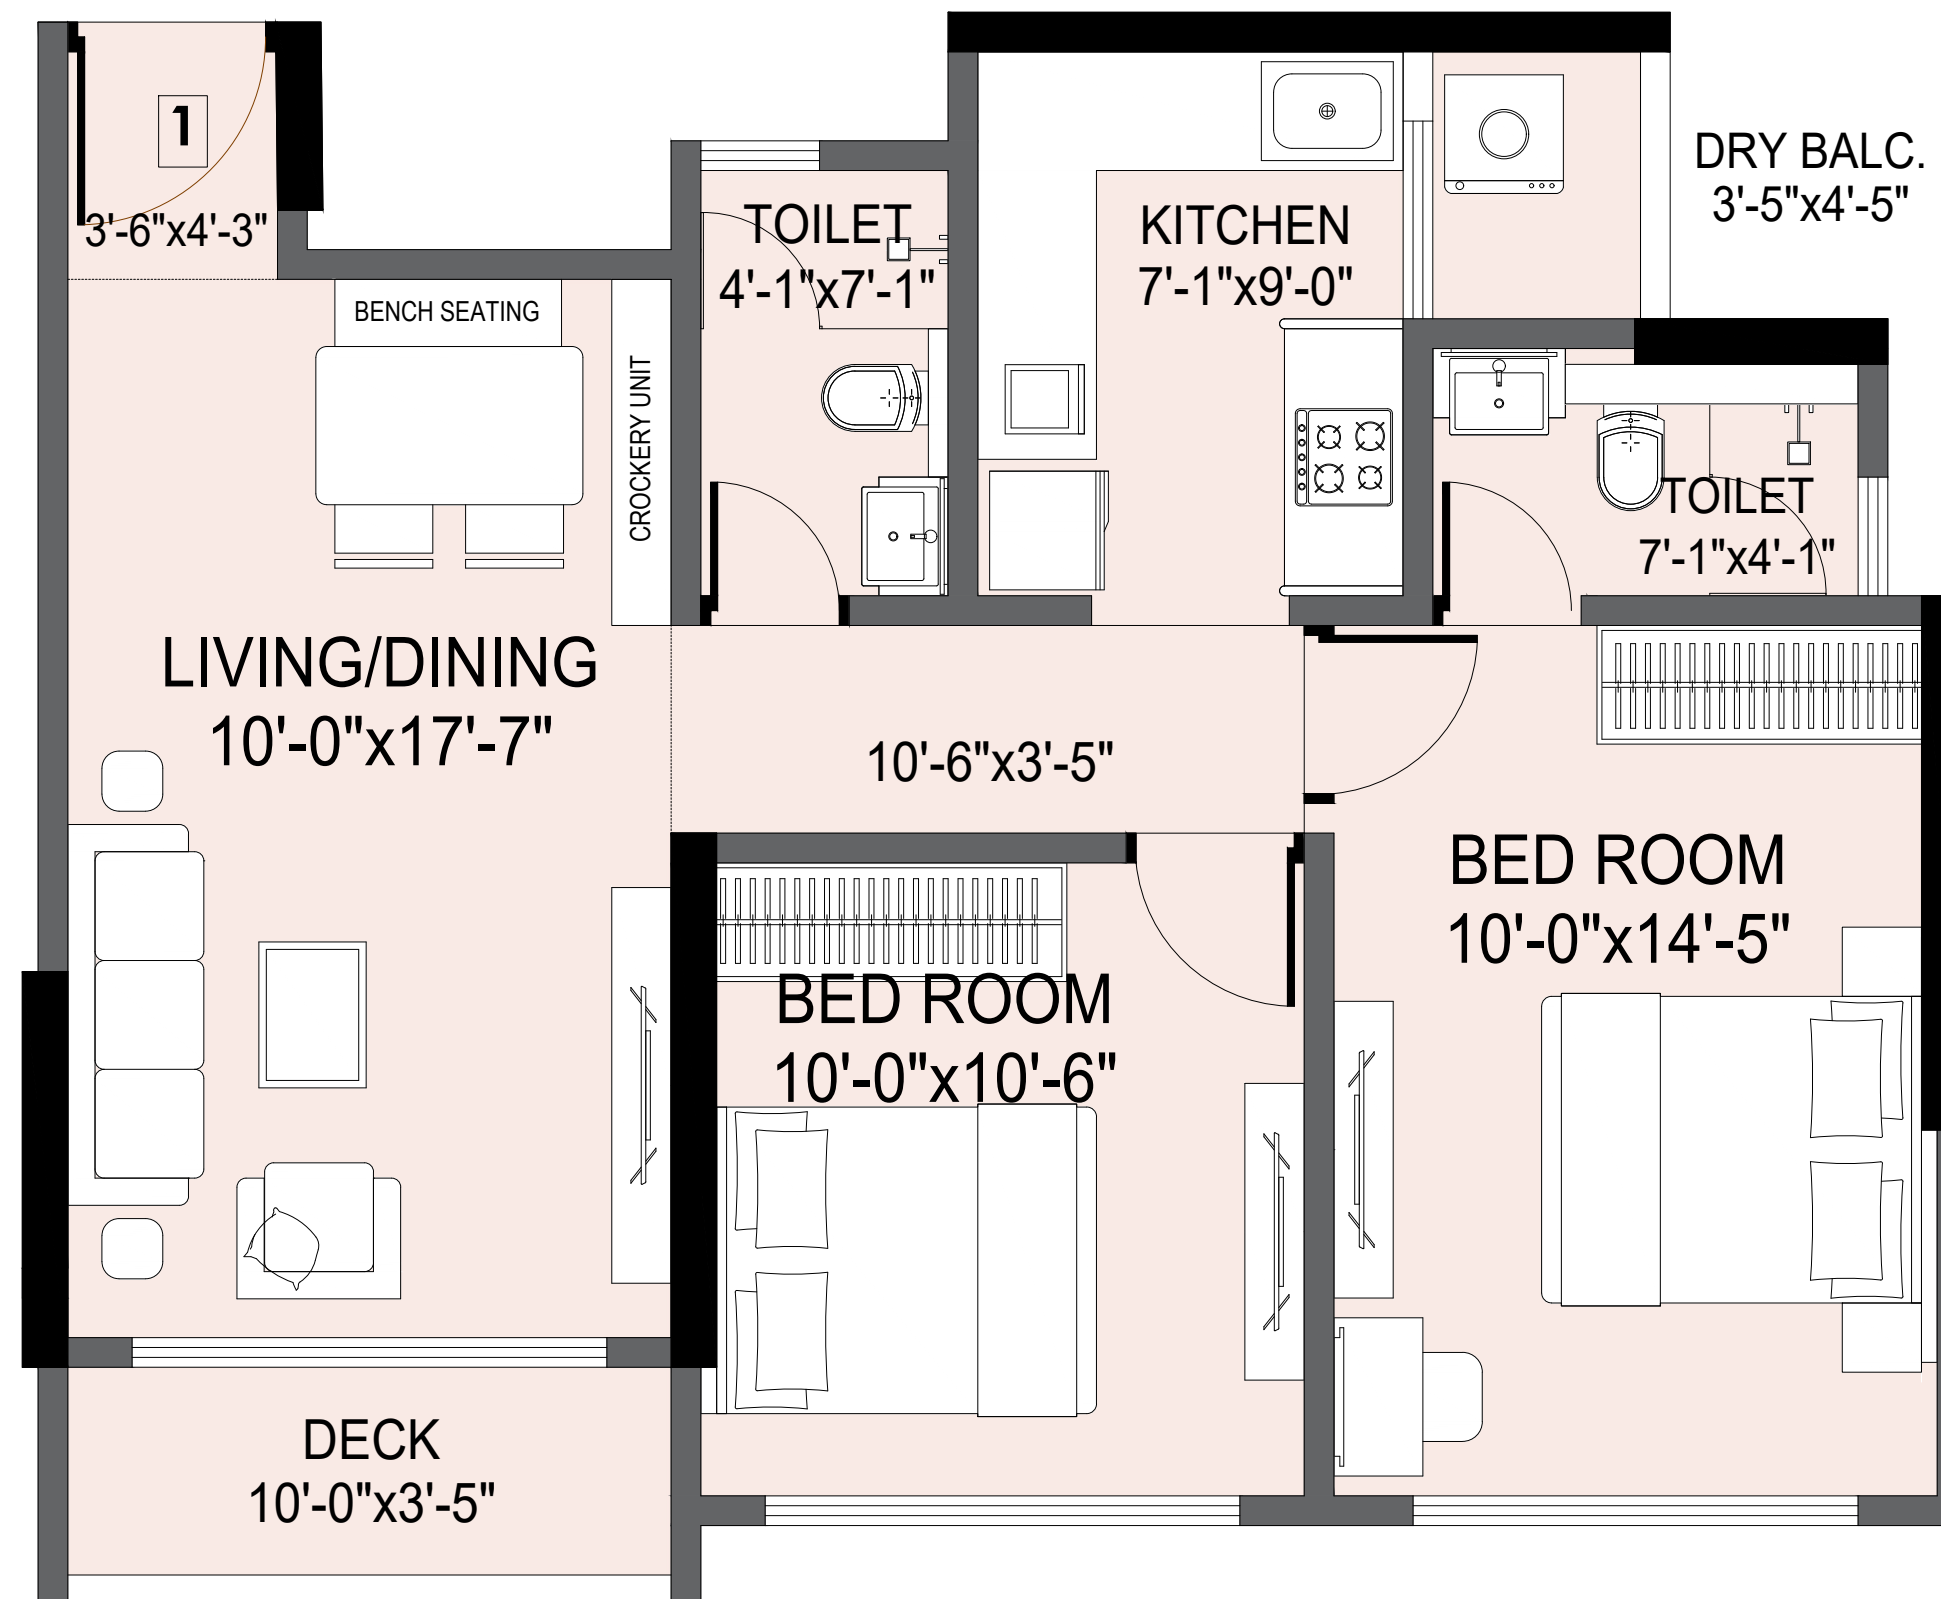

KEY PLAN


B-WING FLAT NO. 1

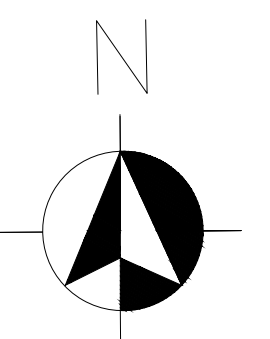


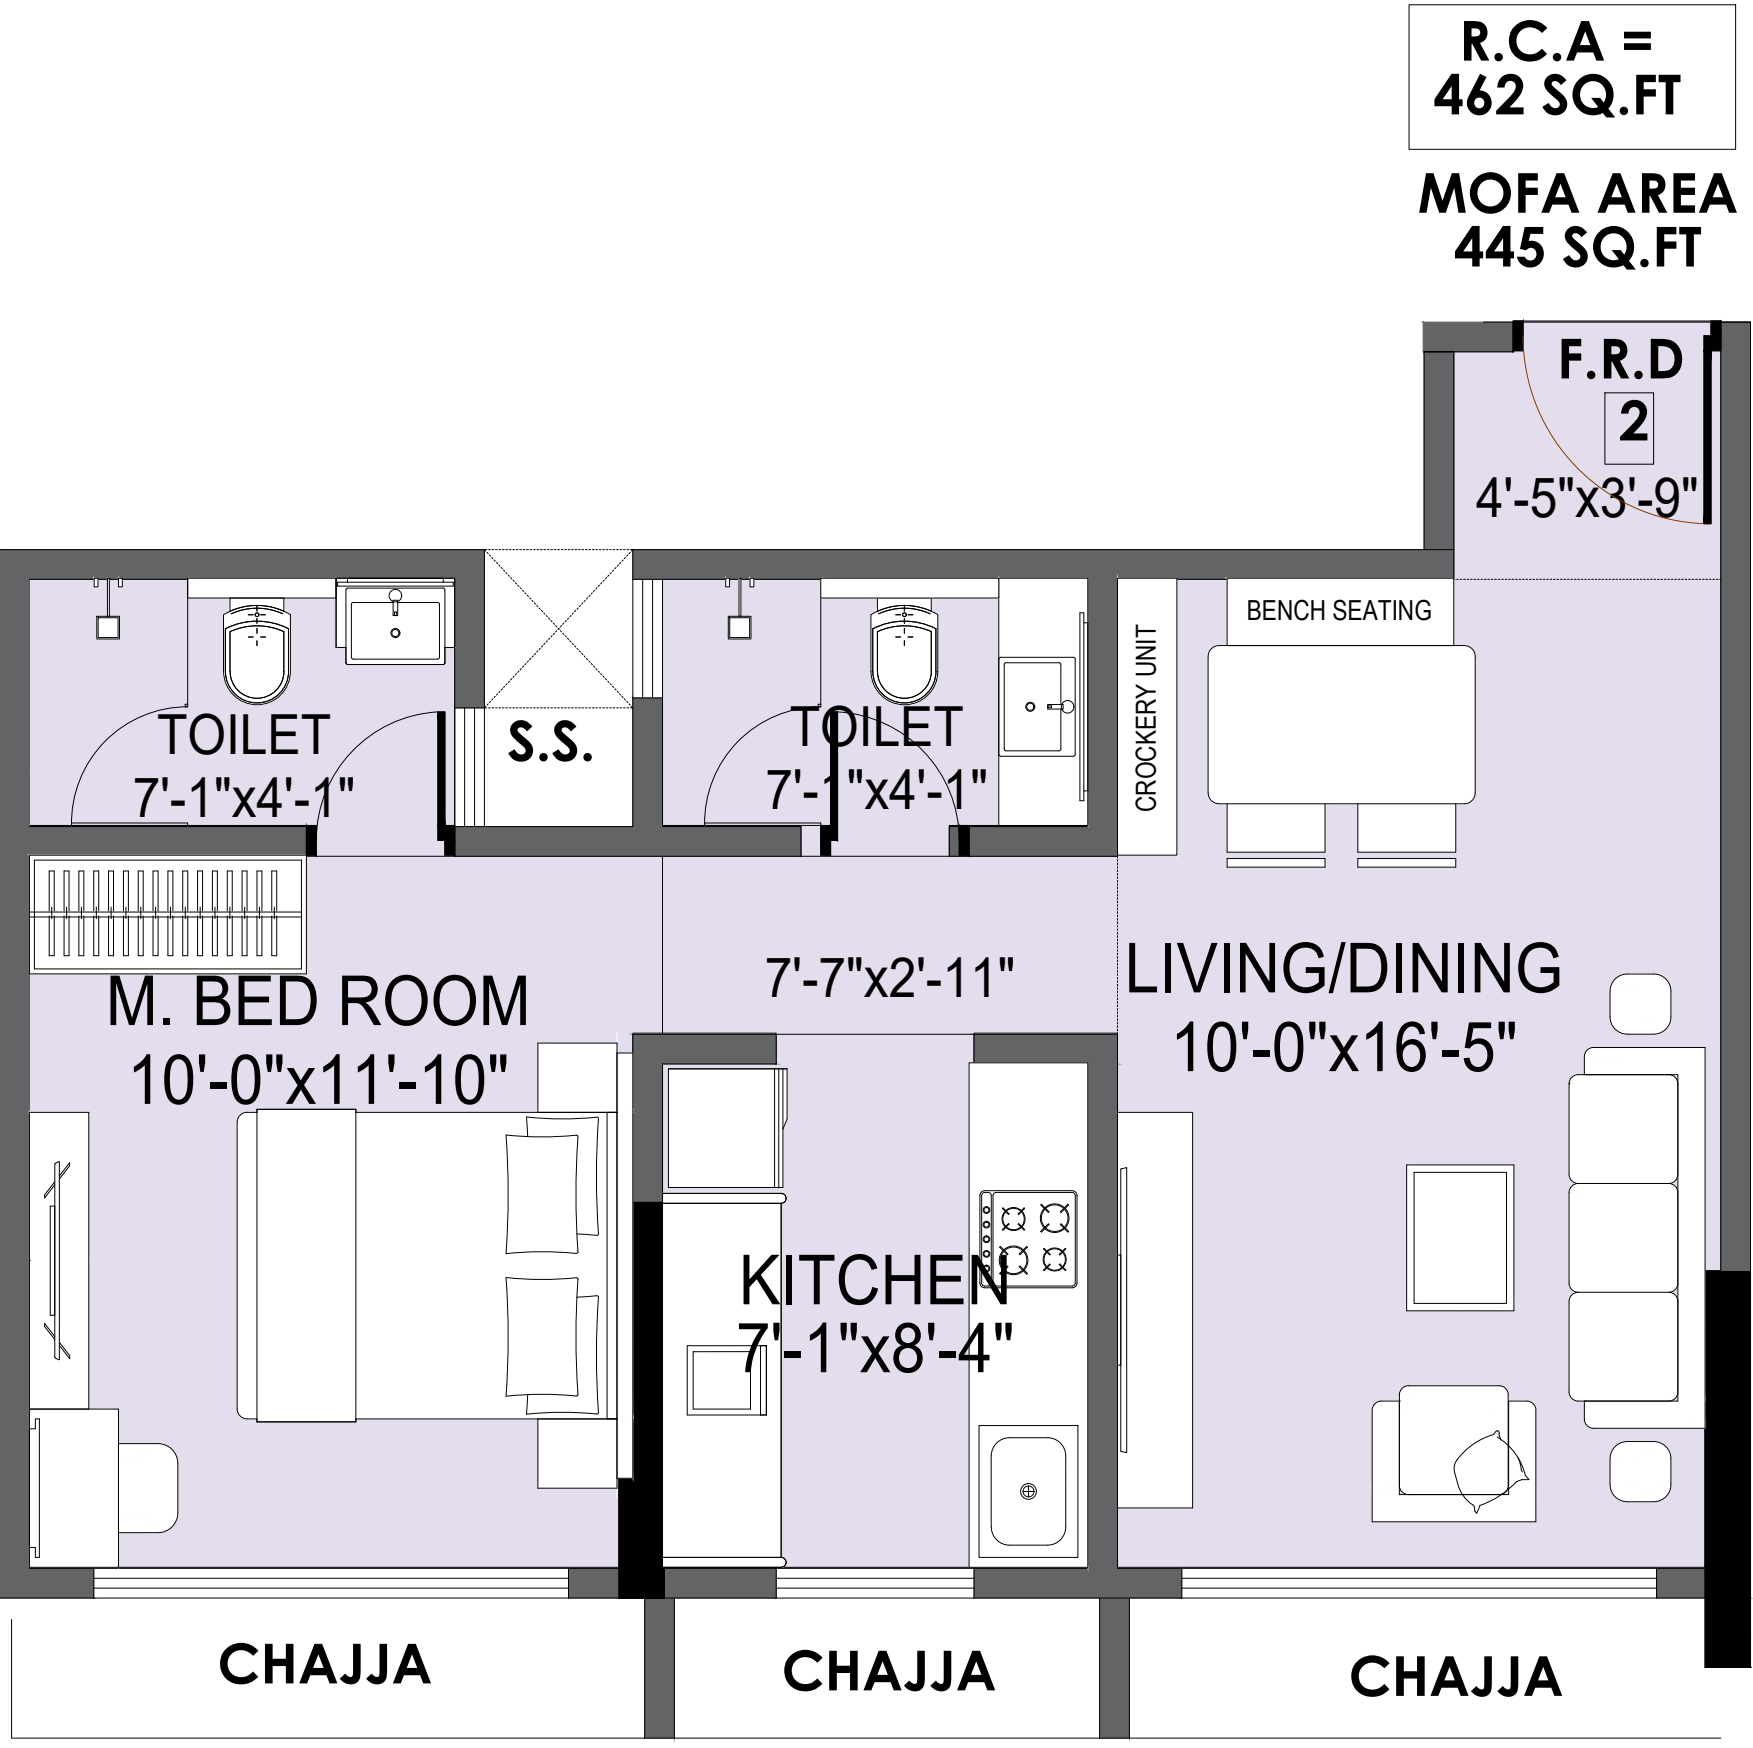

KEY PLAN

B-WING
FLAT NO. 2

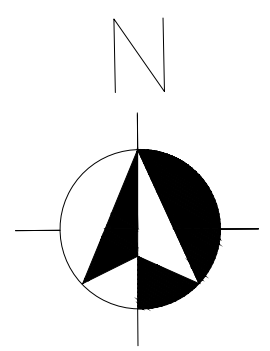


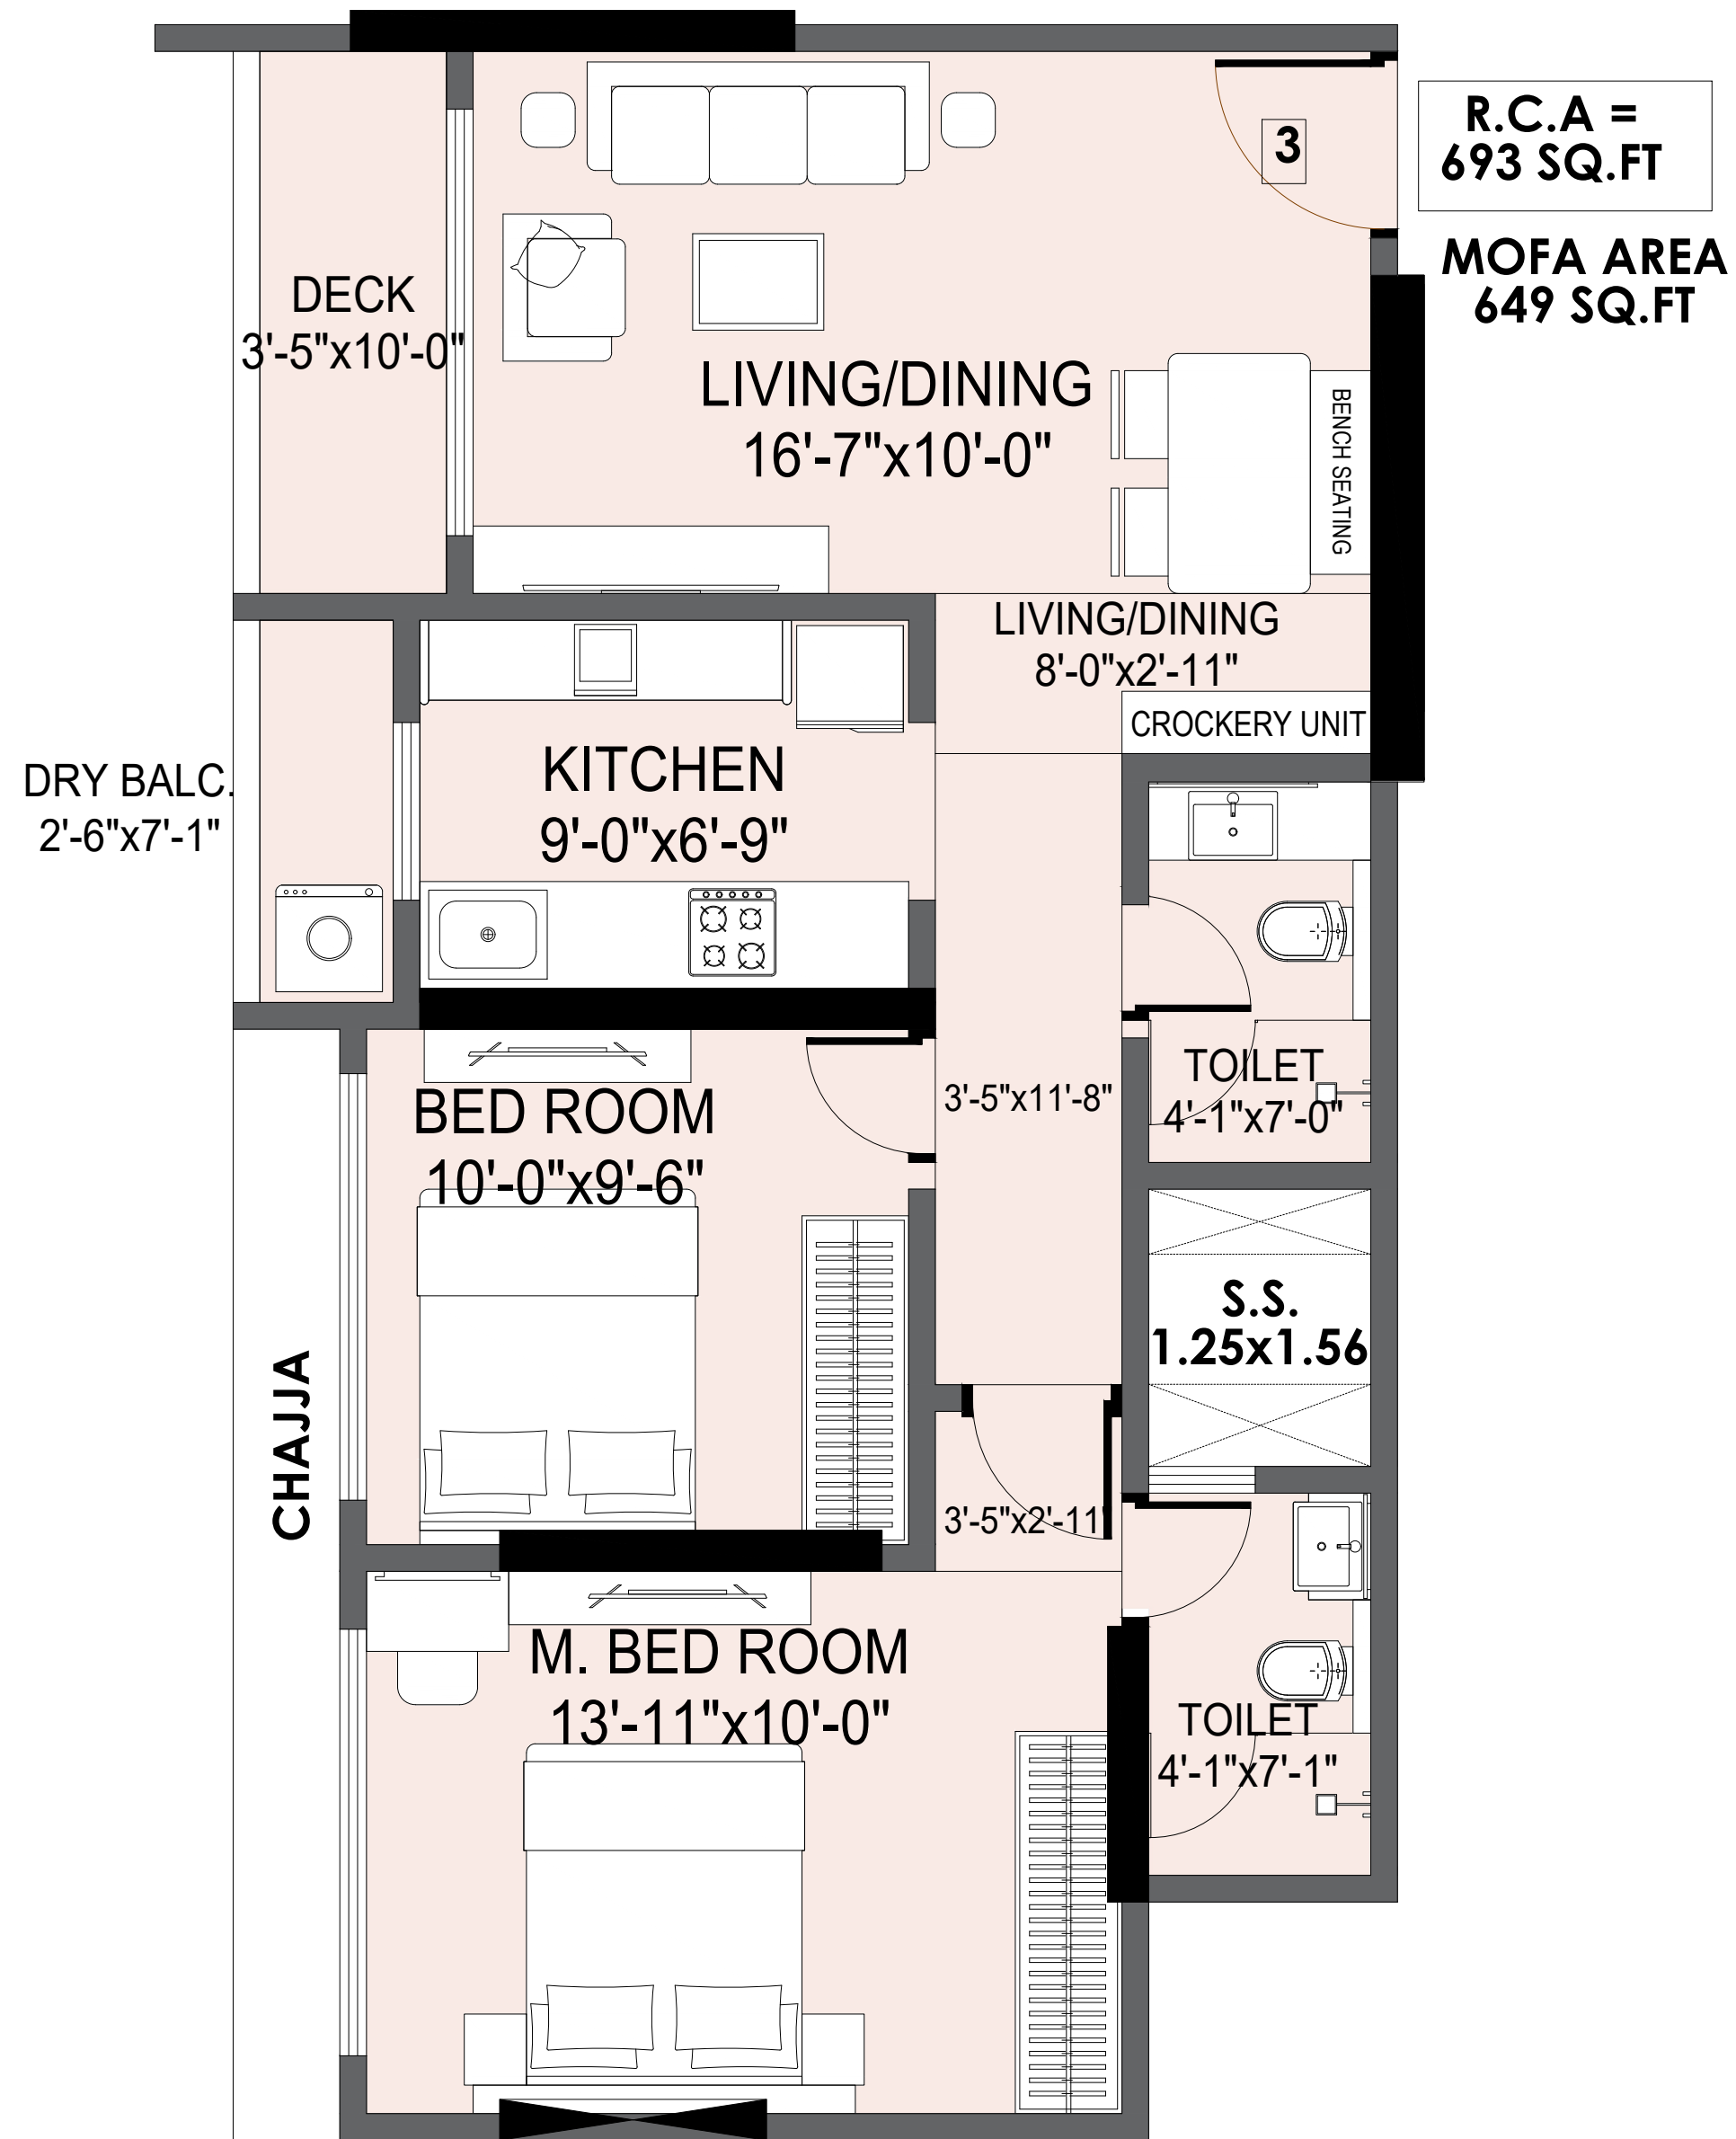


KEY PLAN

B-WING


FLAT NO. 3

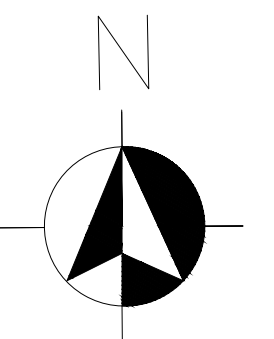


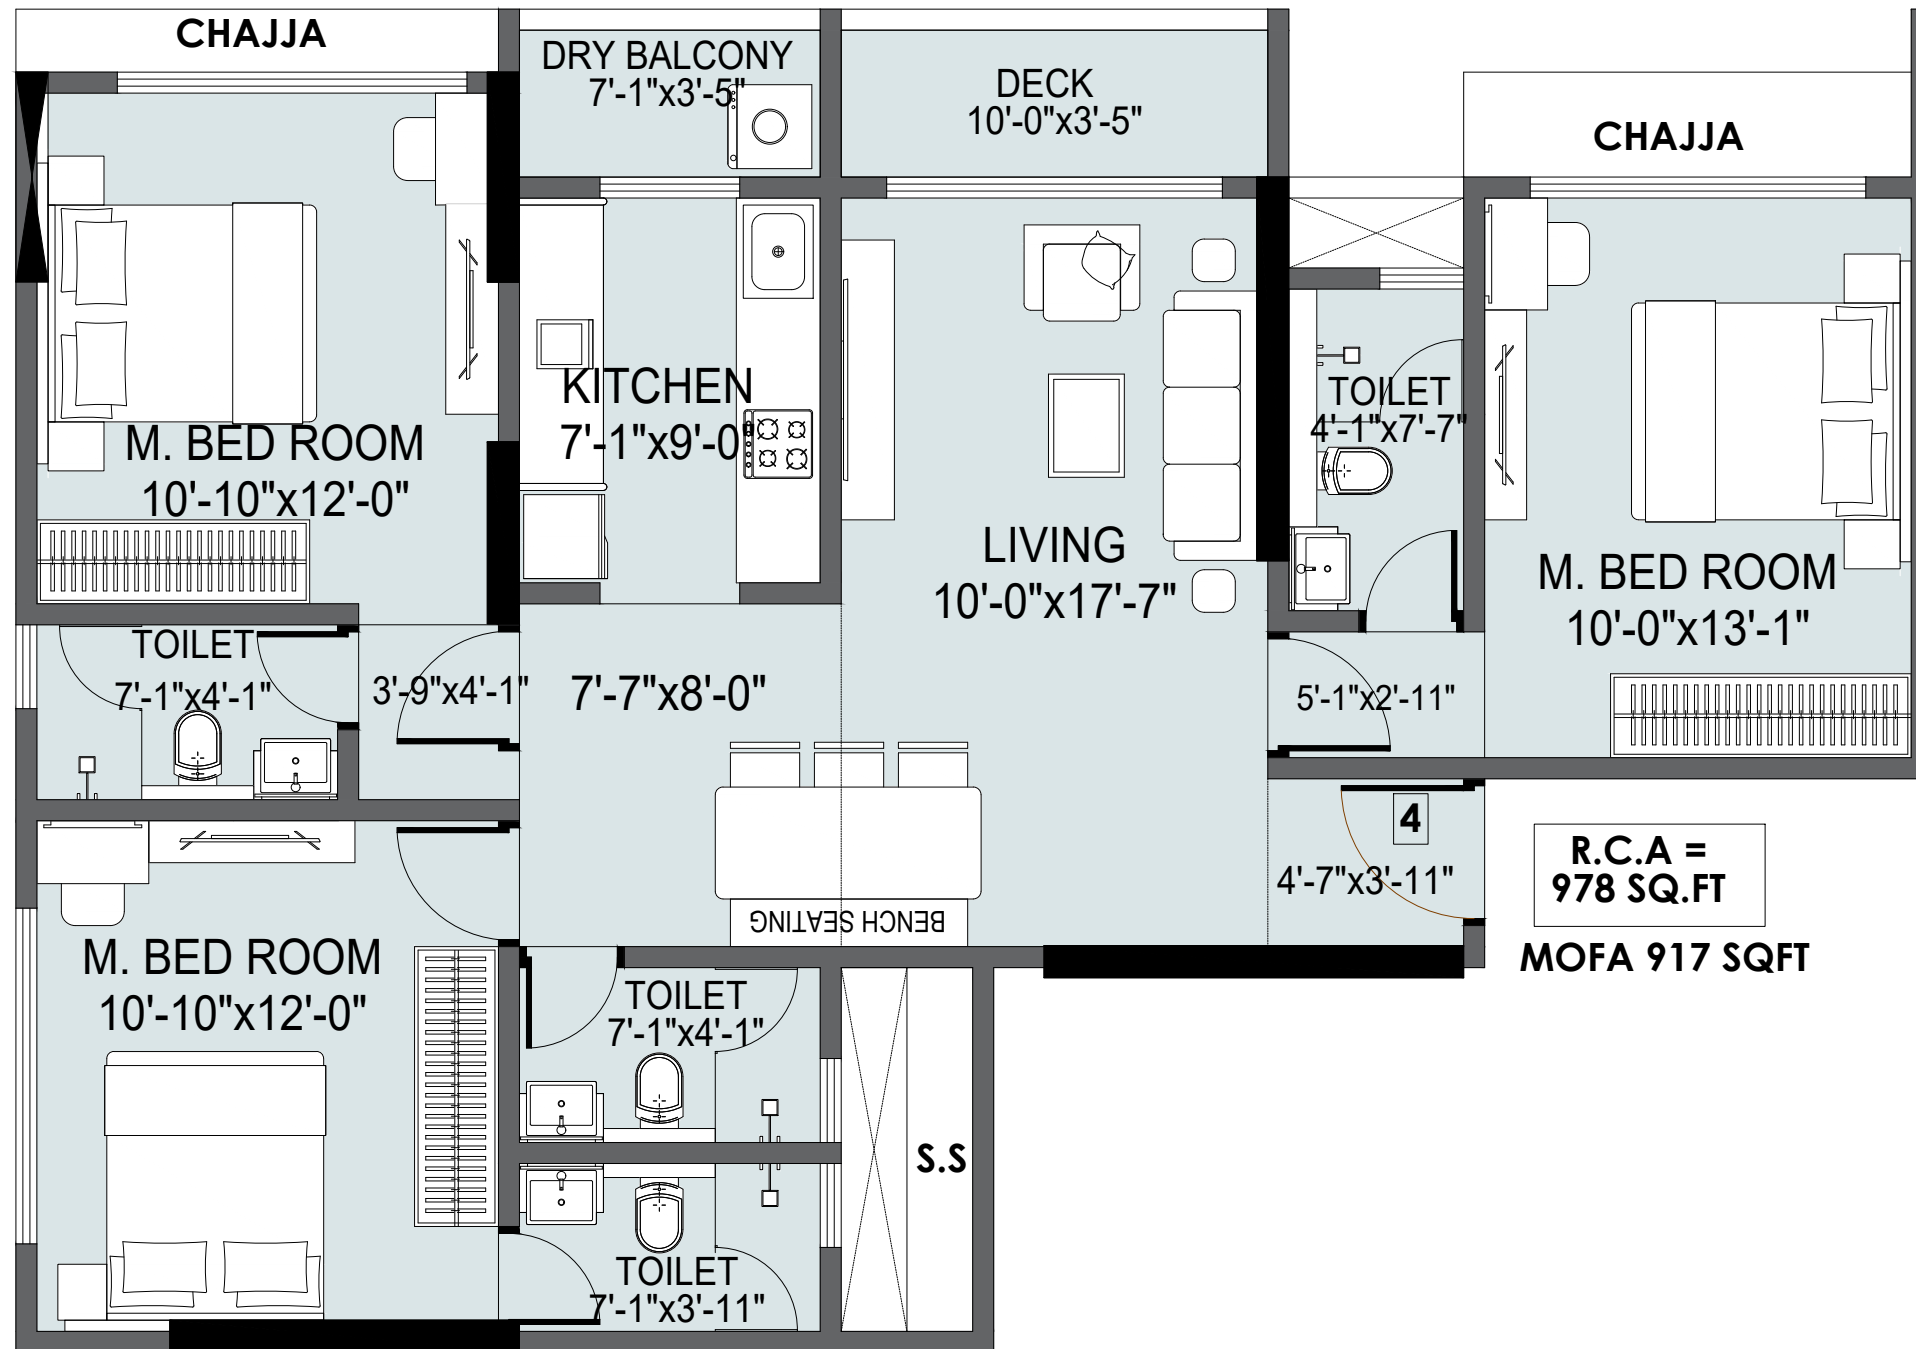

KEY PLAN

B-WING
FLAT NO. 4

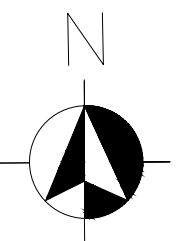

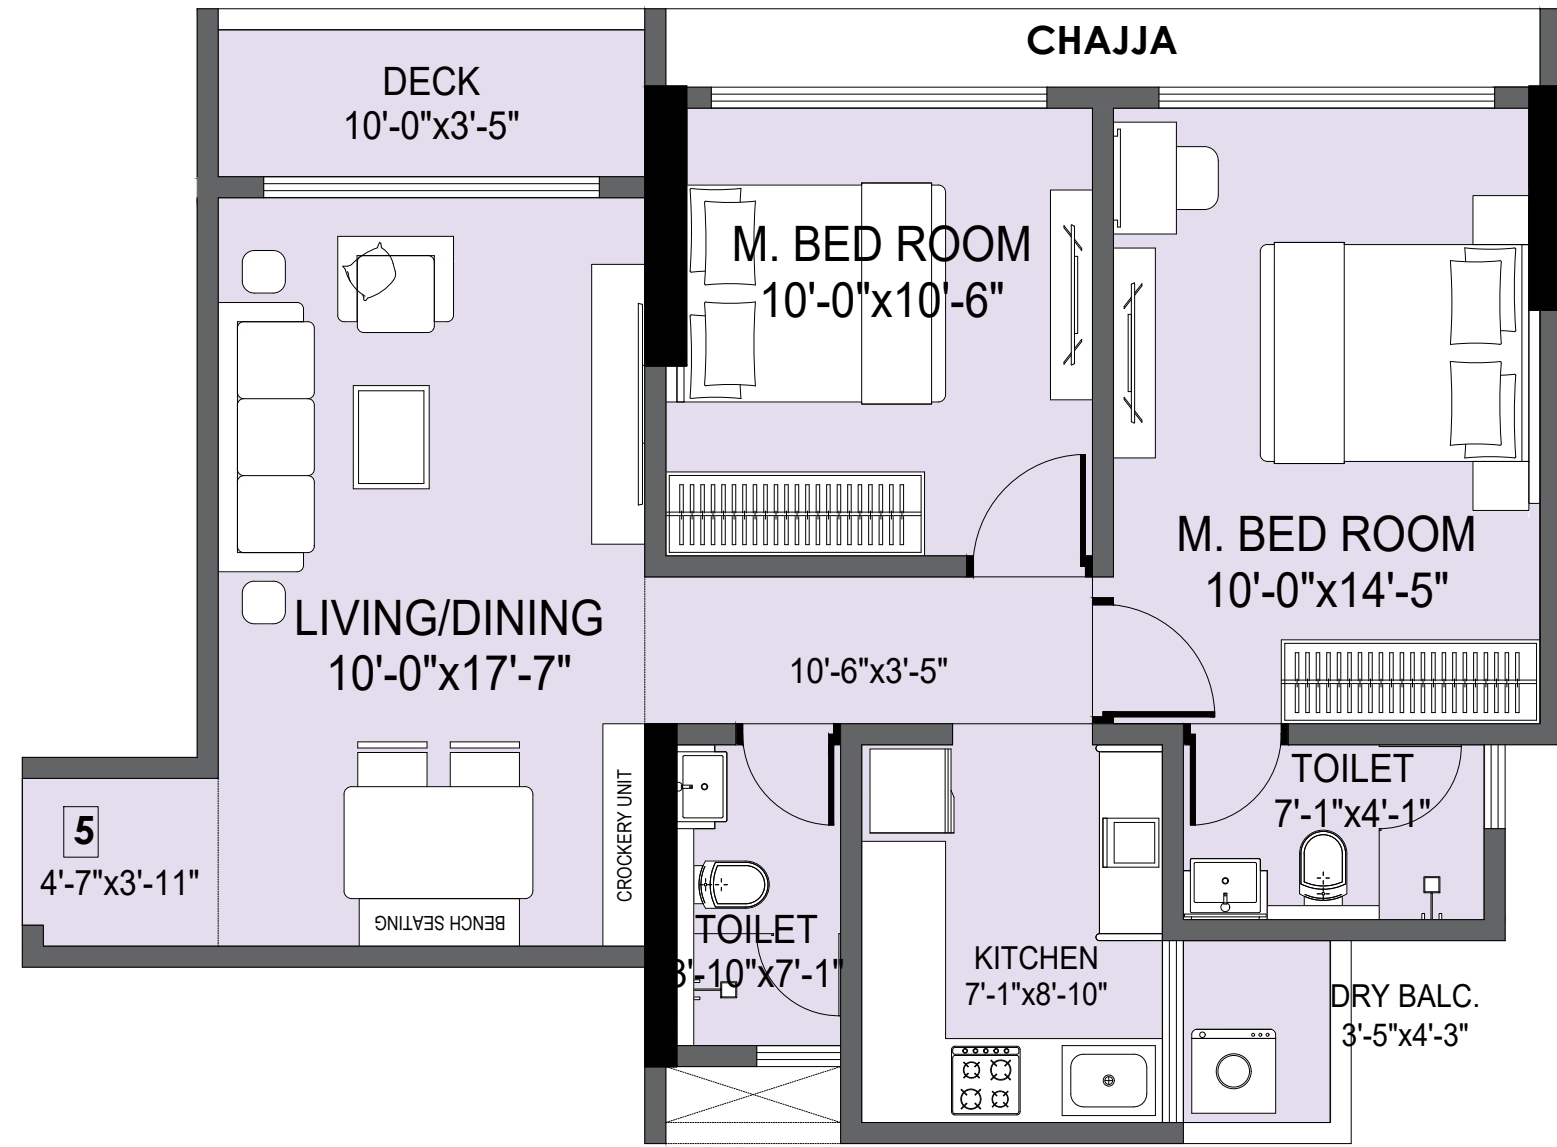

R.C.A =
691 SQ.FT

MOFA AREA
649 SQ.FT



KEY PLAN

B-WING
FLAT NO. 5

